




一般国道42号供用開始（部分）位置図 S=1:50000 (A3)

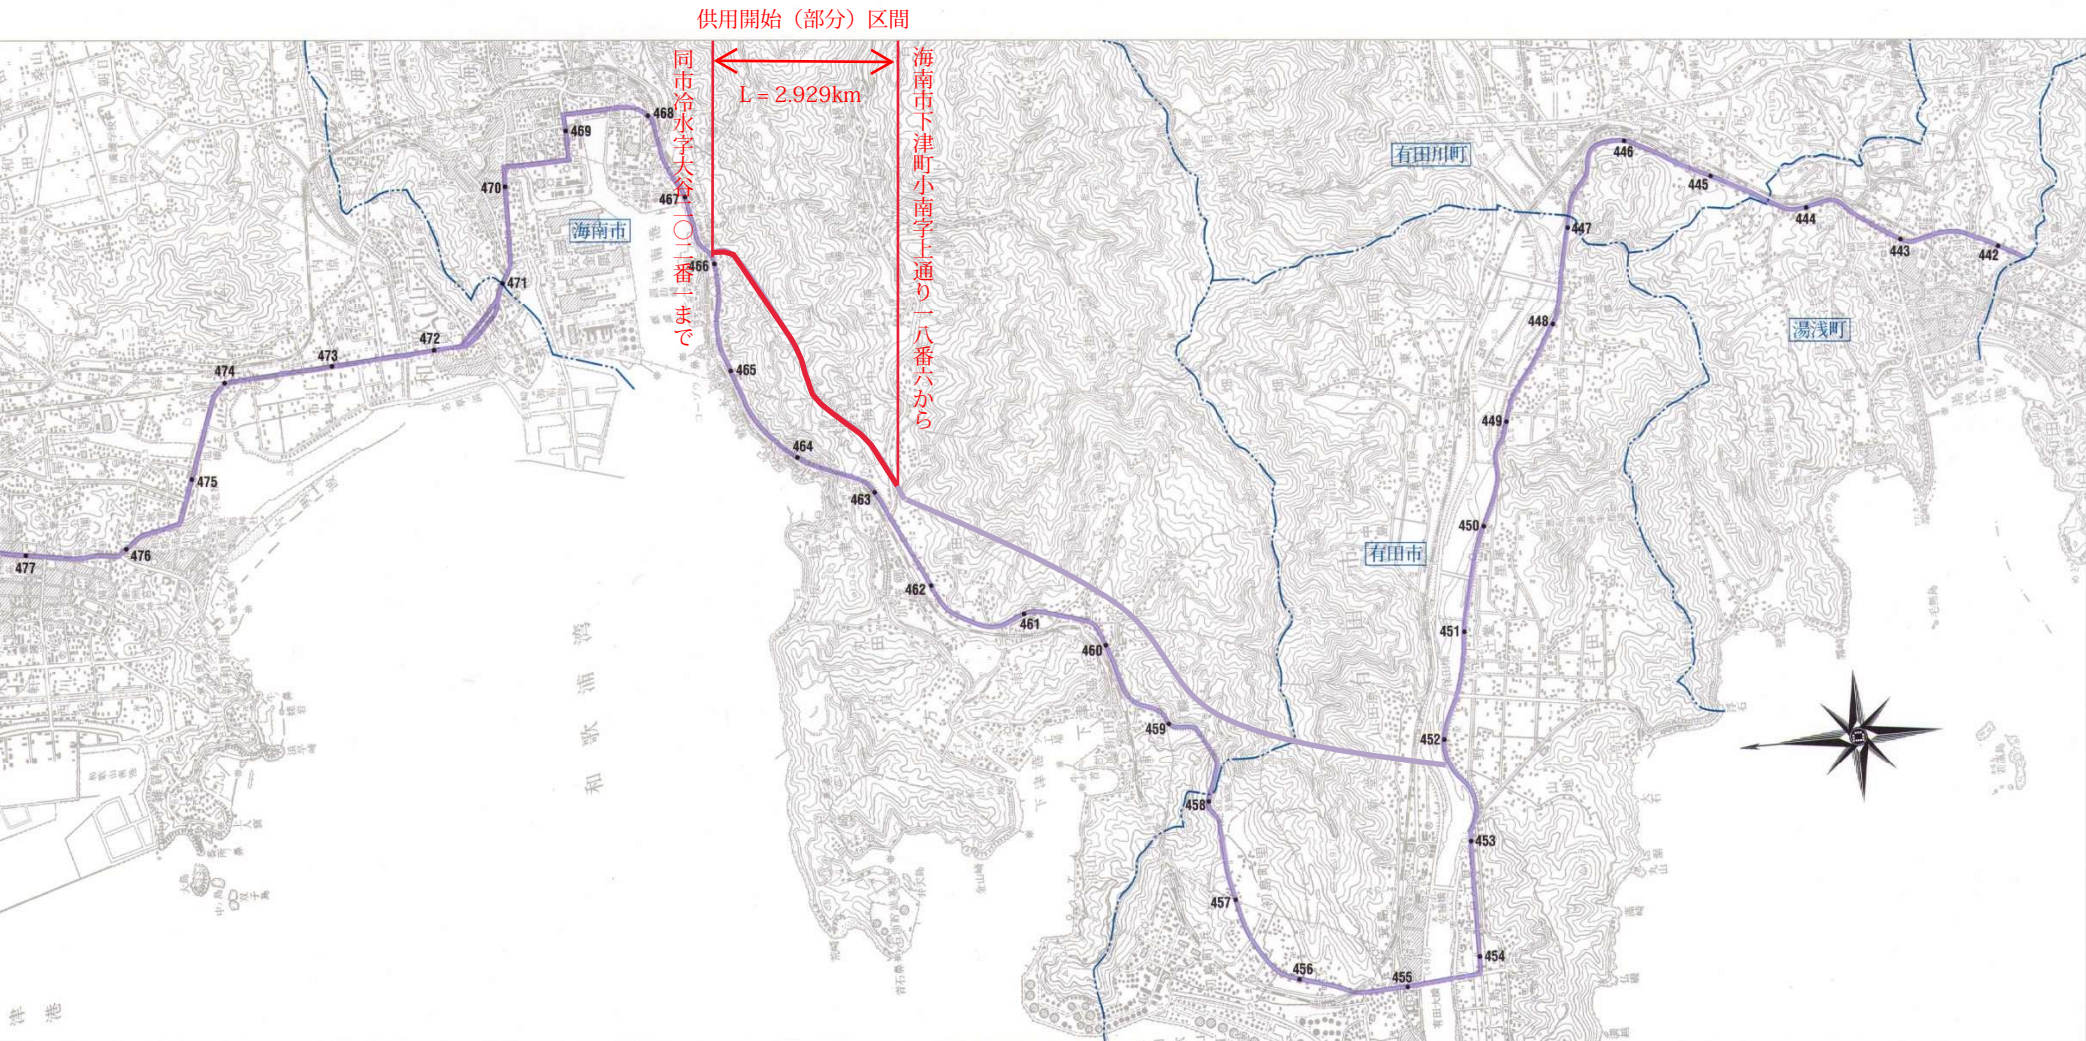

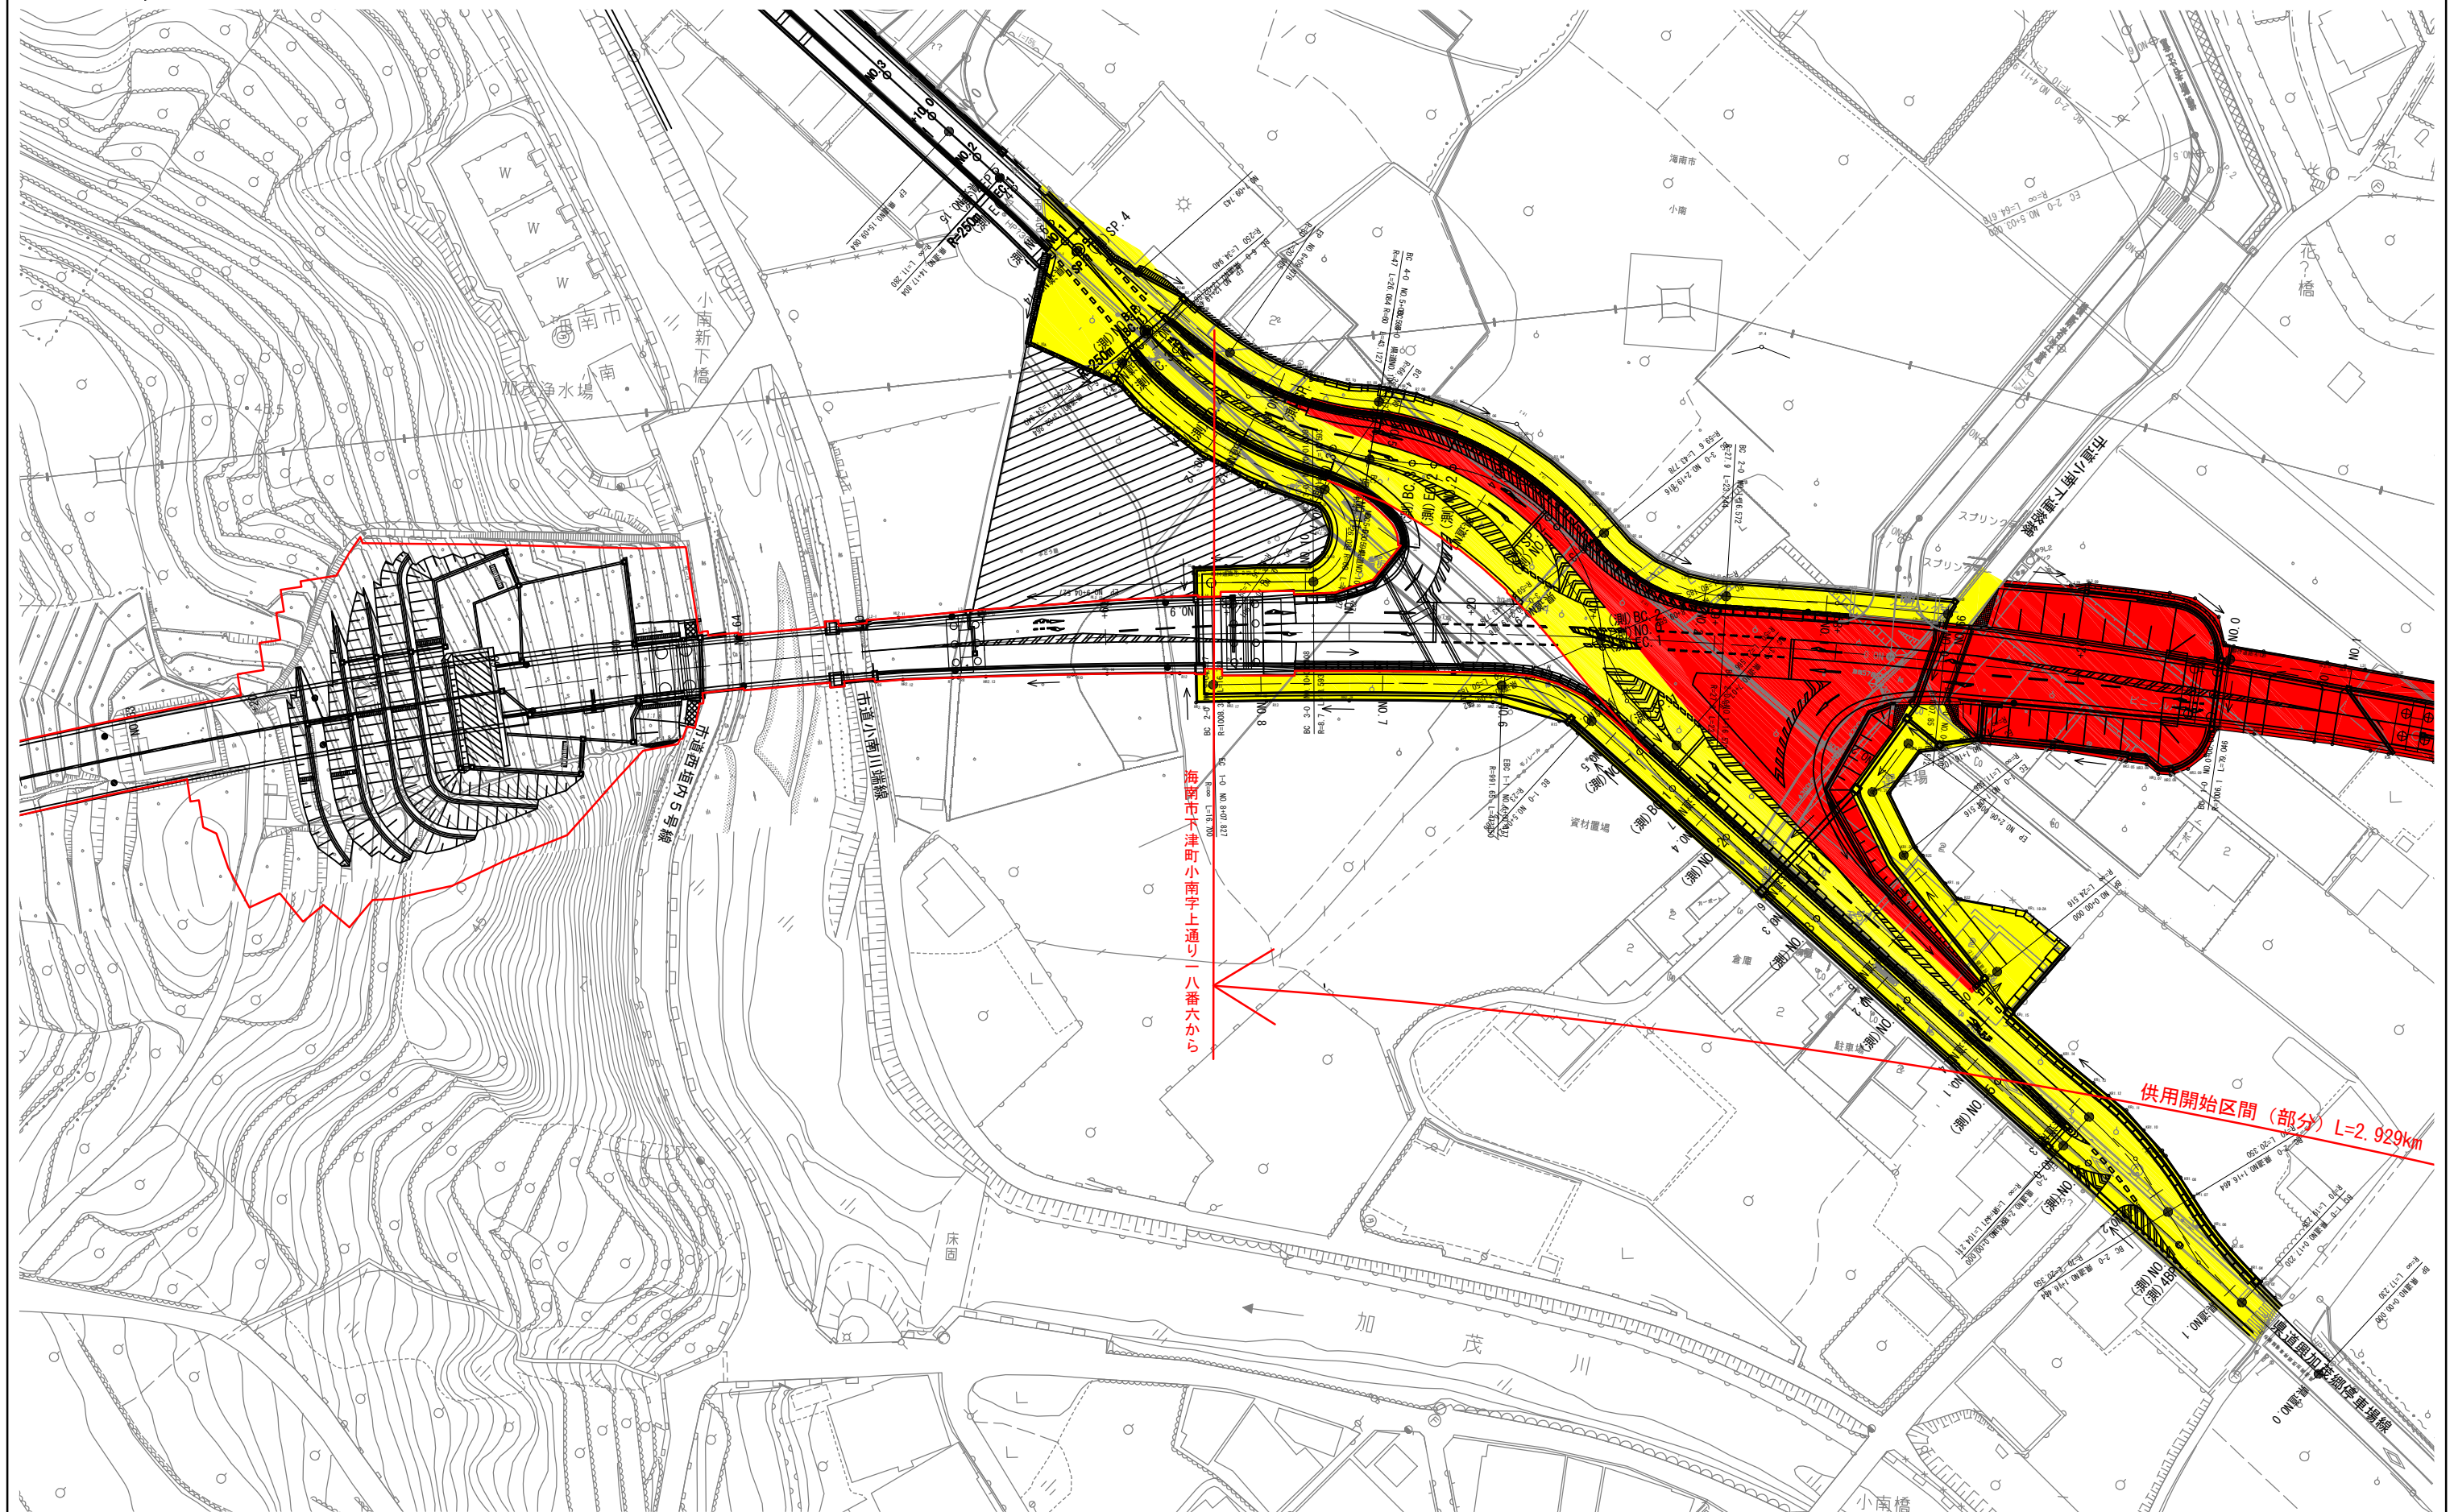


一般国道42号 部分供用開始平面図 (2 / 9) S=1:1000 (A3)

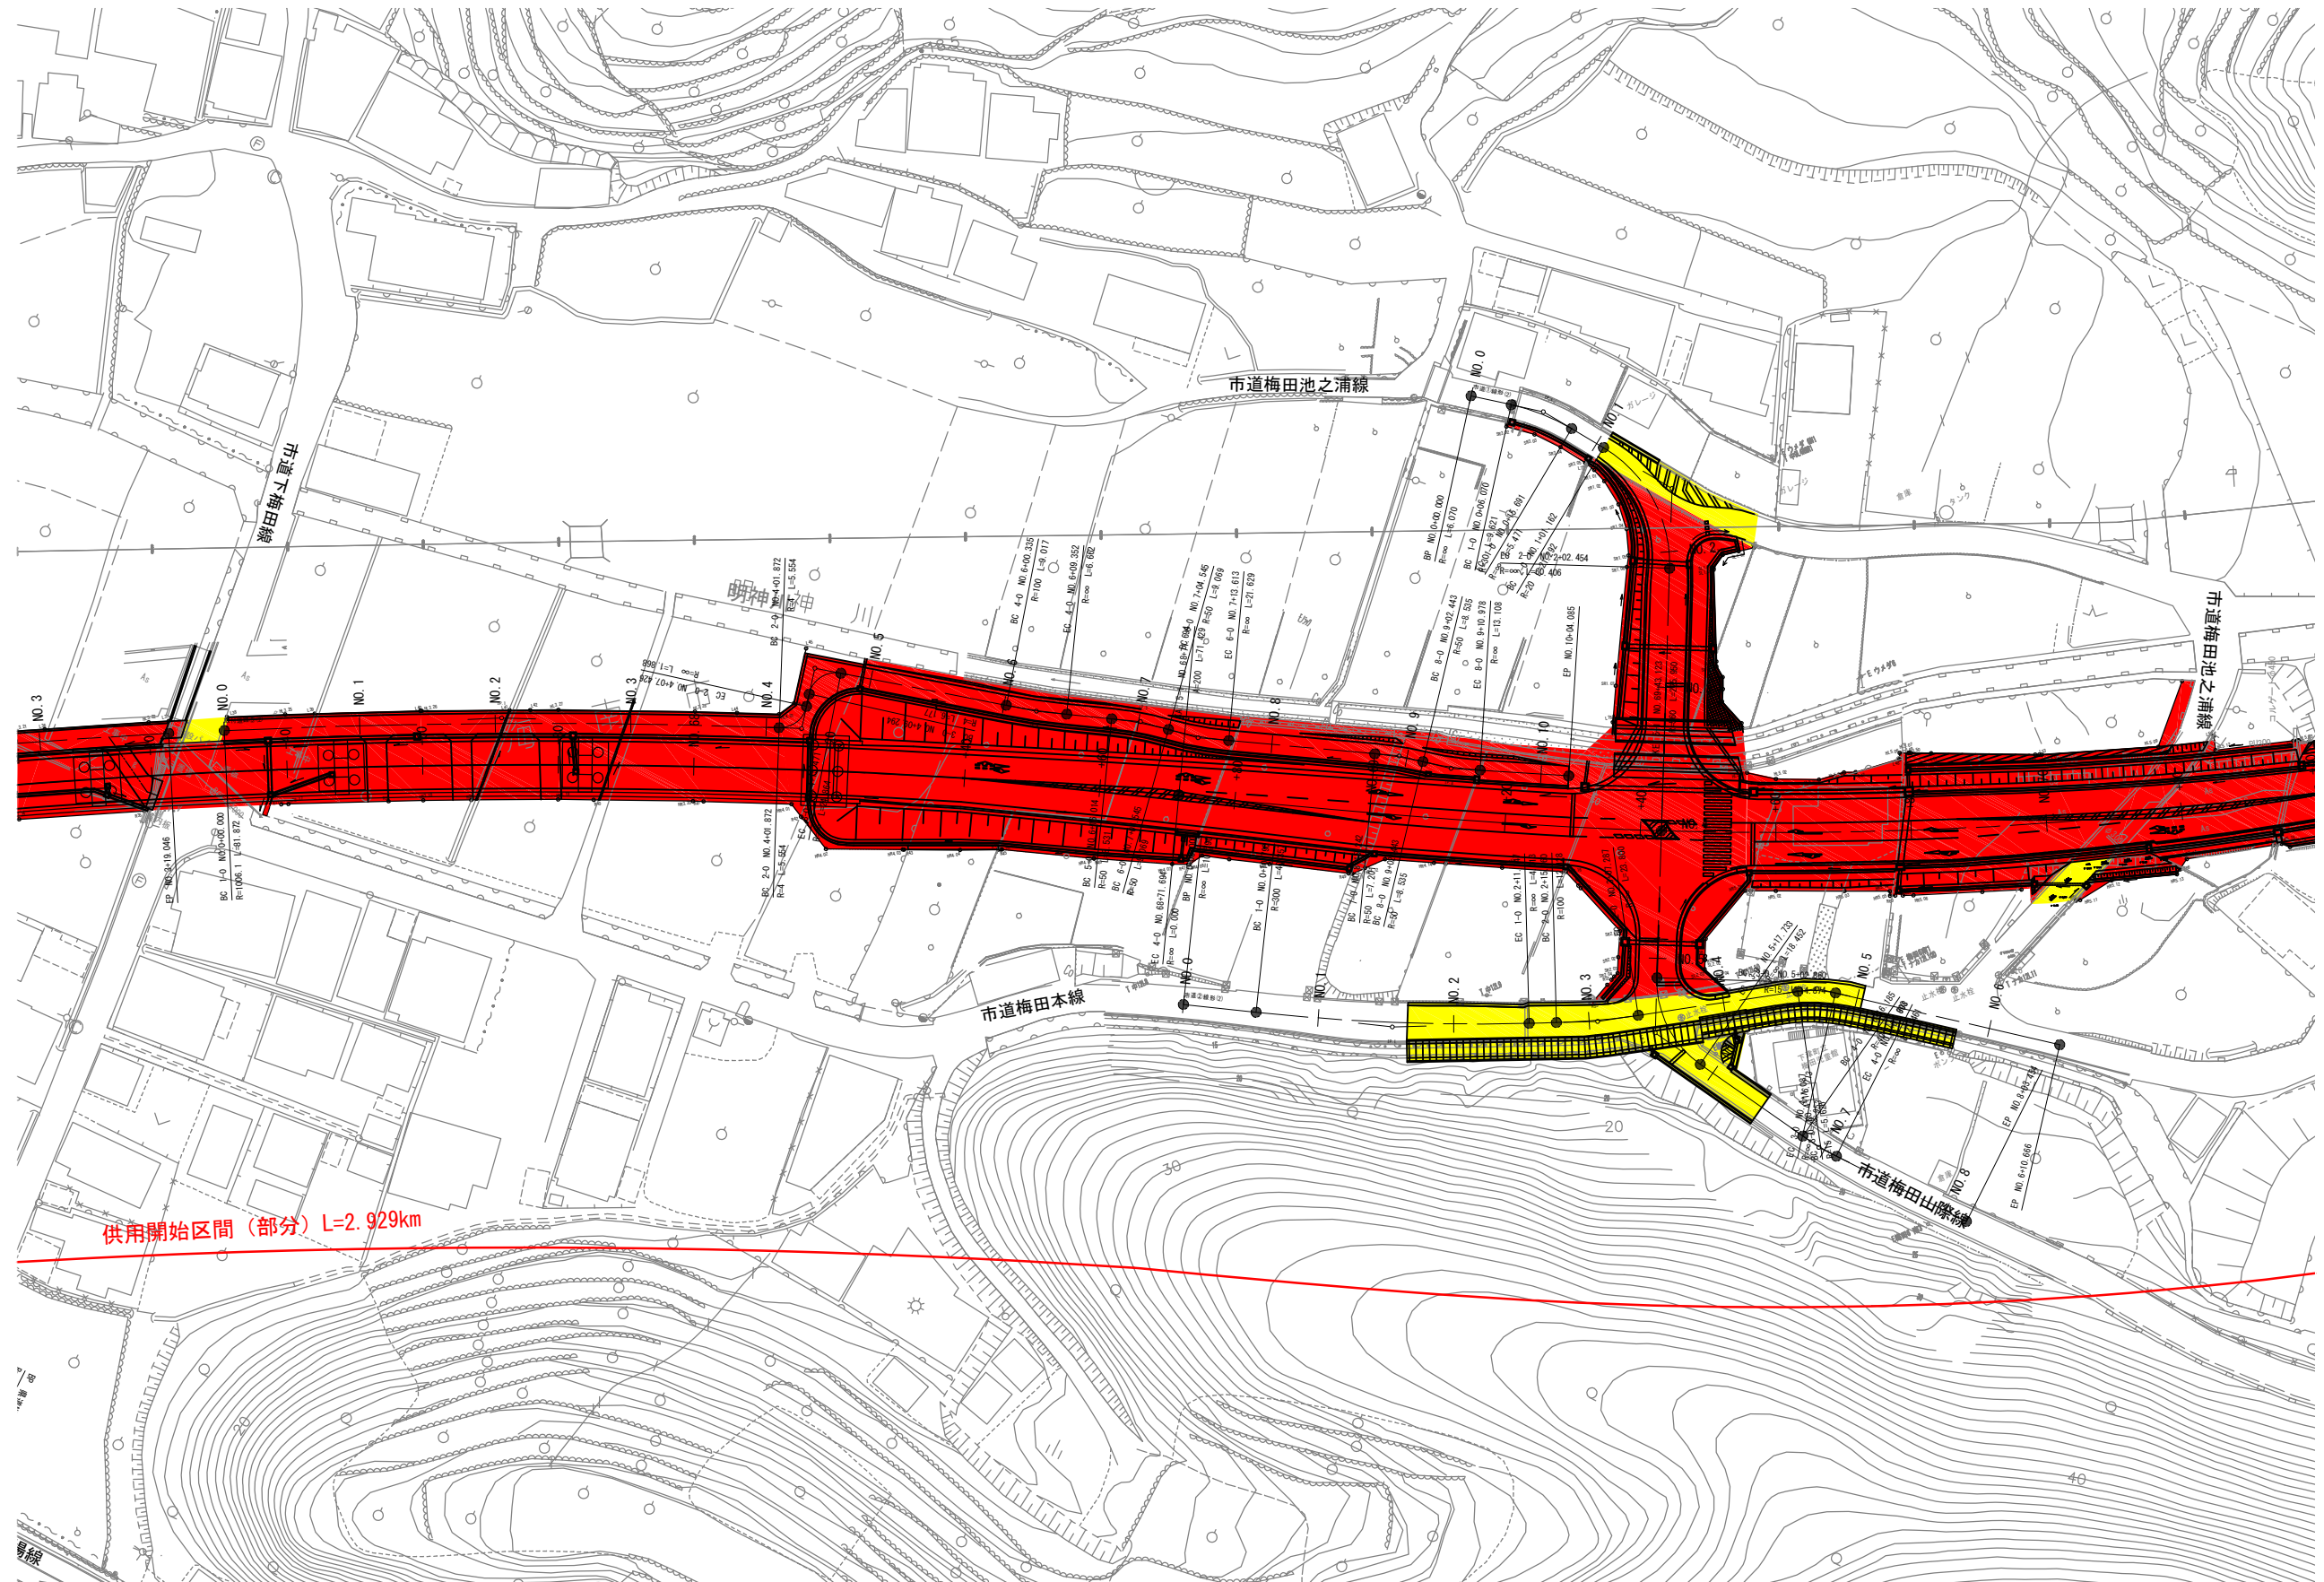




一般国道42号 部分供用開始平面図 (3 / 9) S=1:1000 (A3)





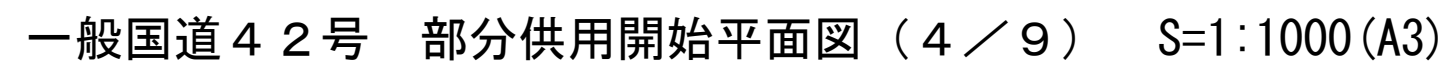


一般国道42号 部分供用開始平面図 (5 / 9) S=1:1000 (A3)

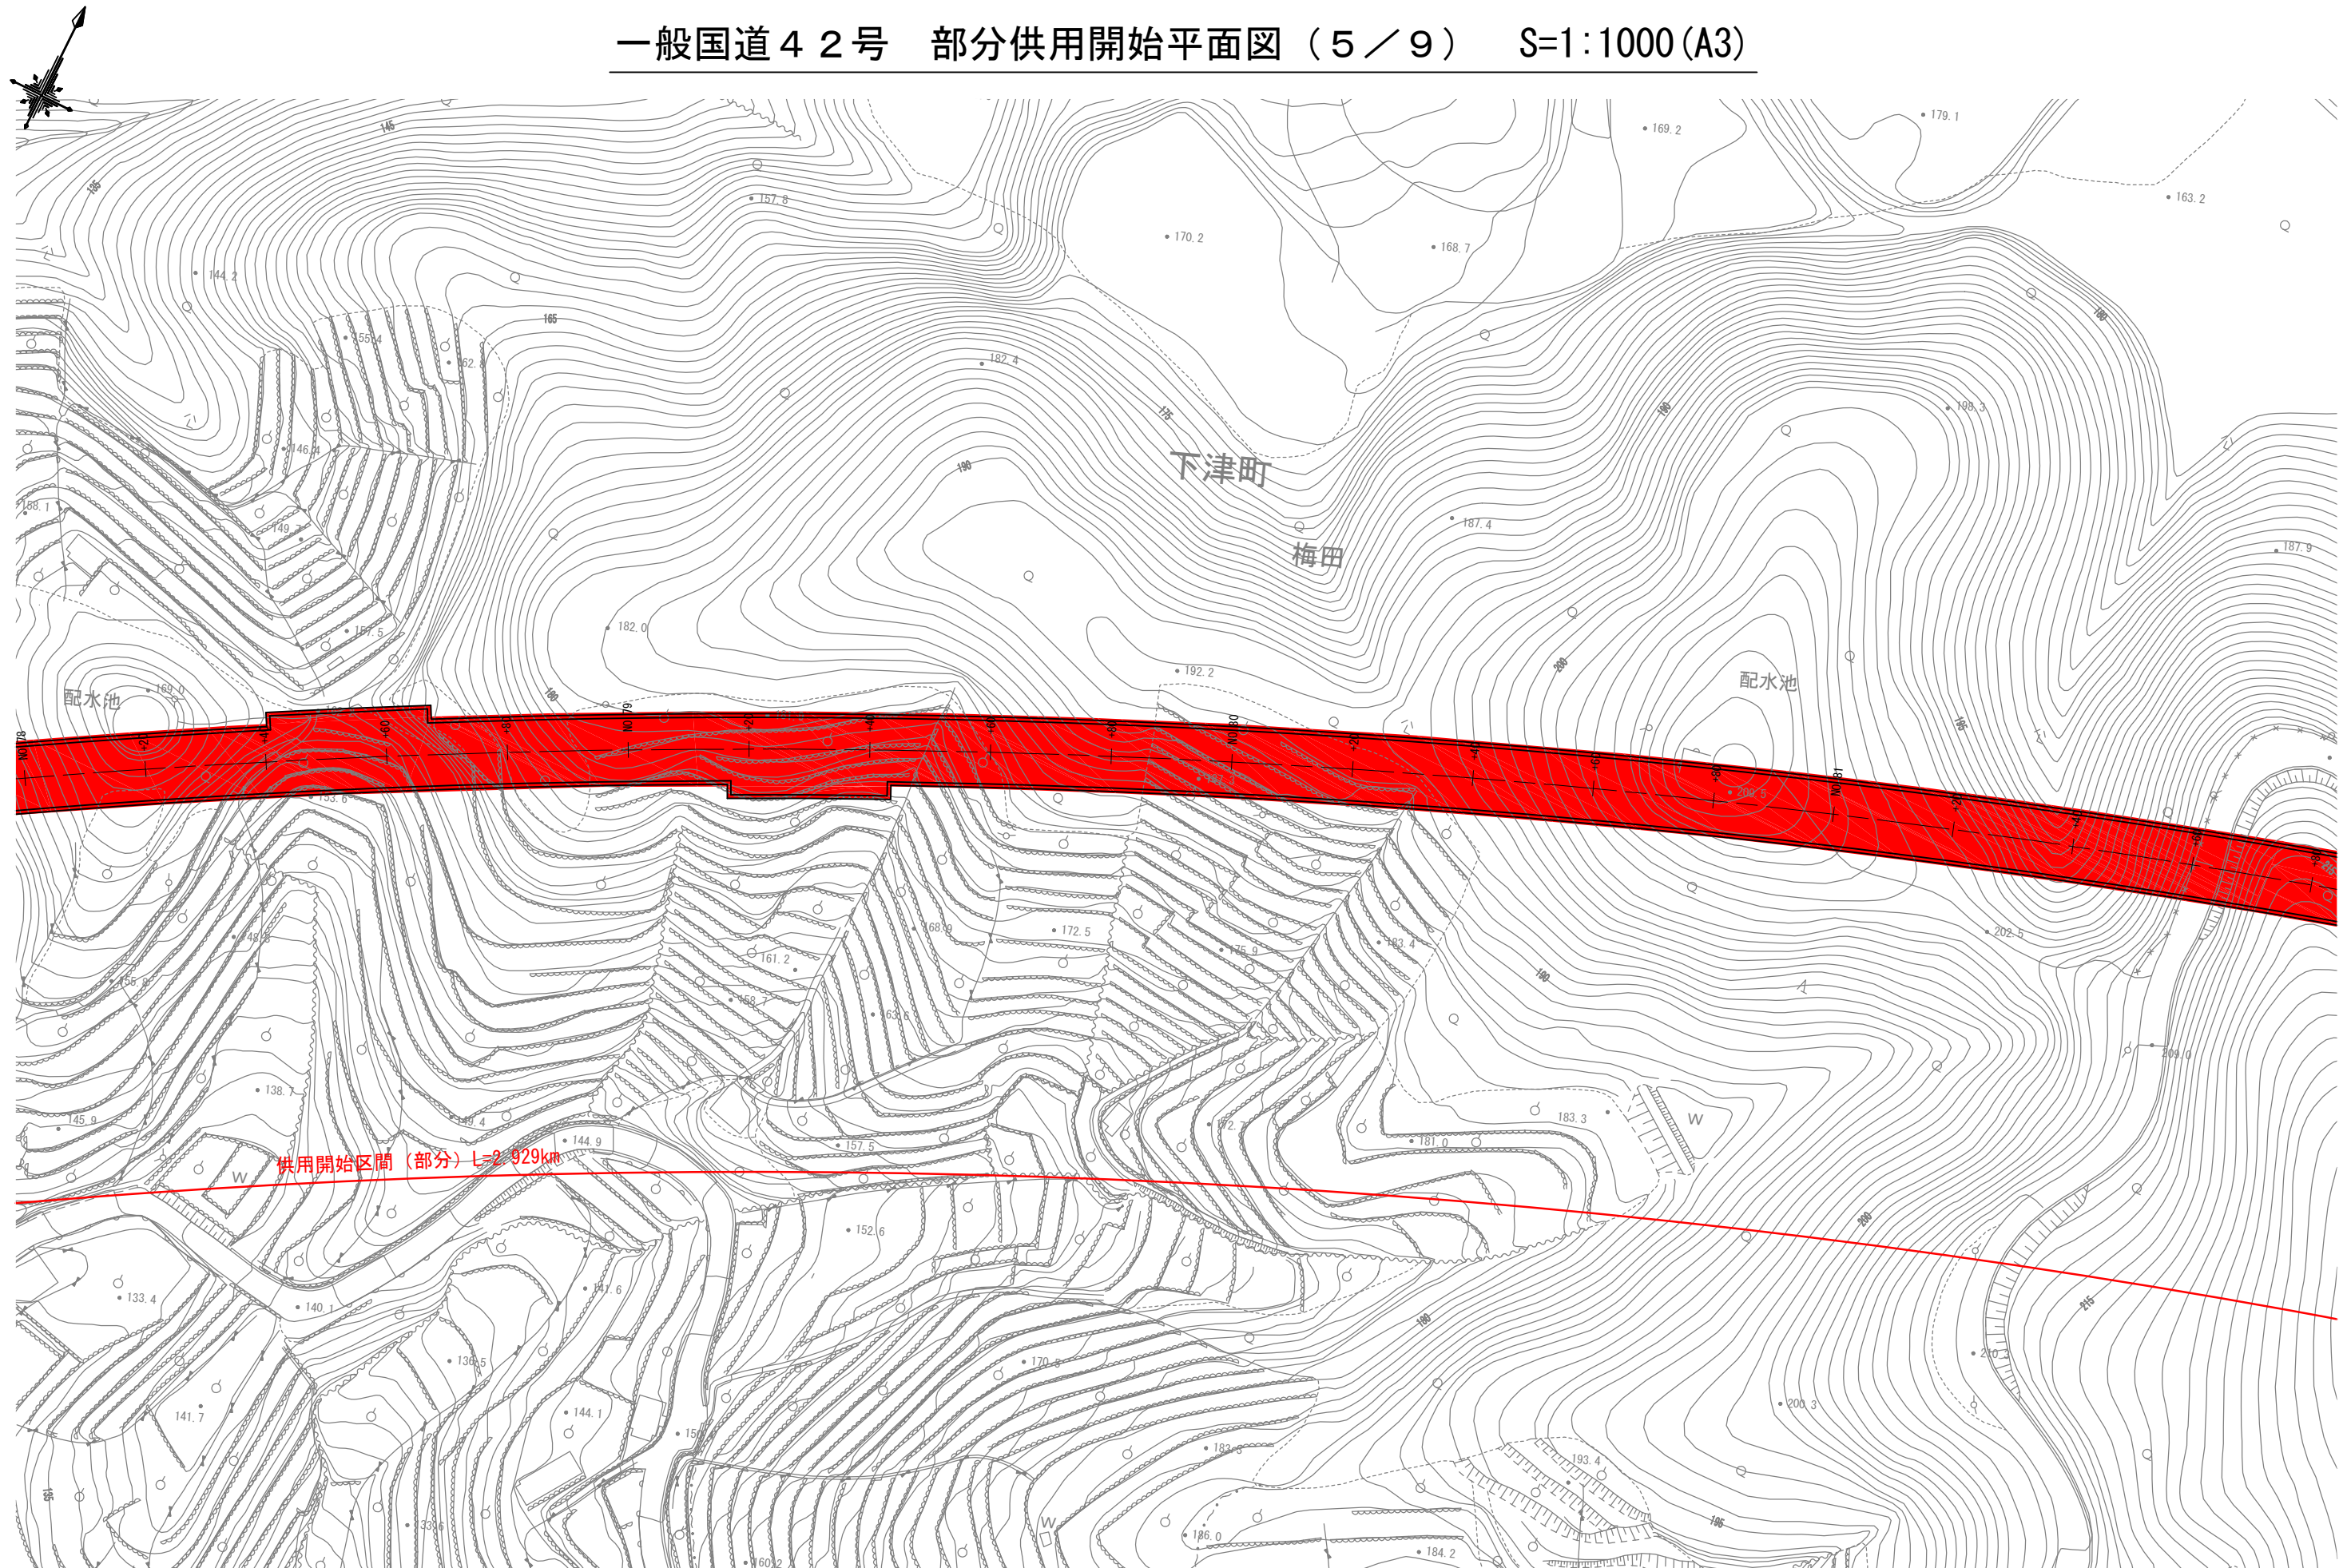


一般国道42号 部分供用開始平面図 (6 / 9) S=1:1000 (A3)

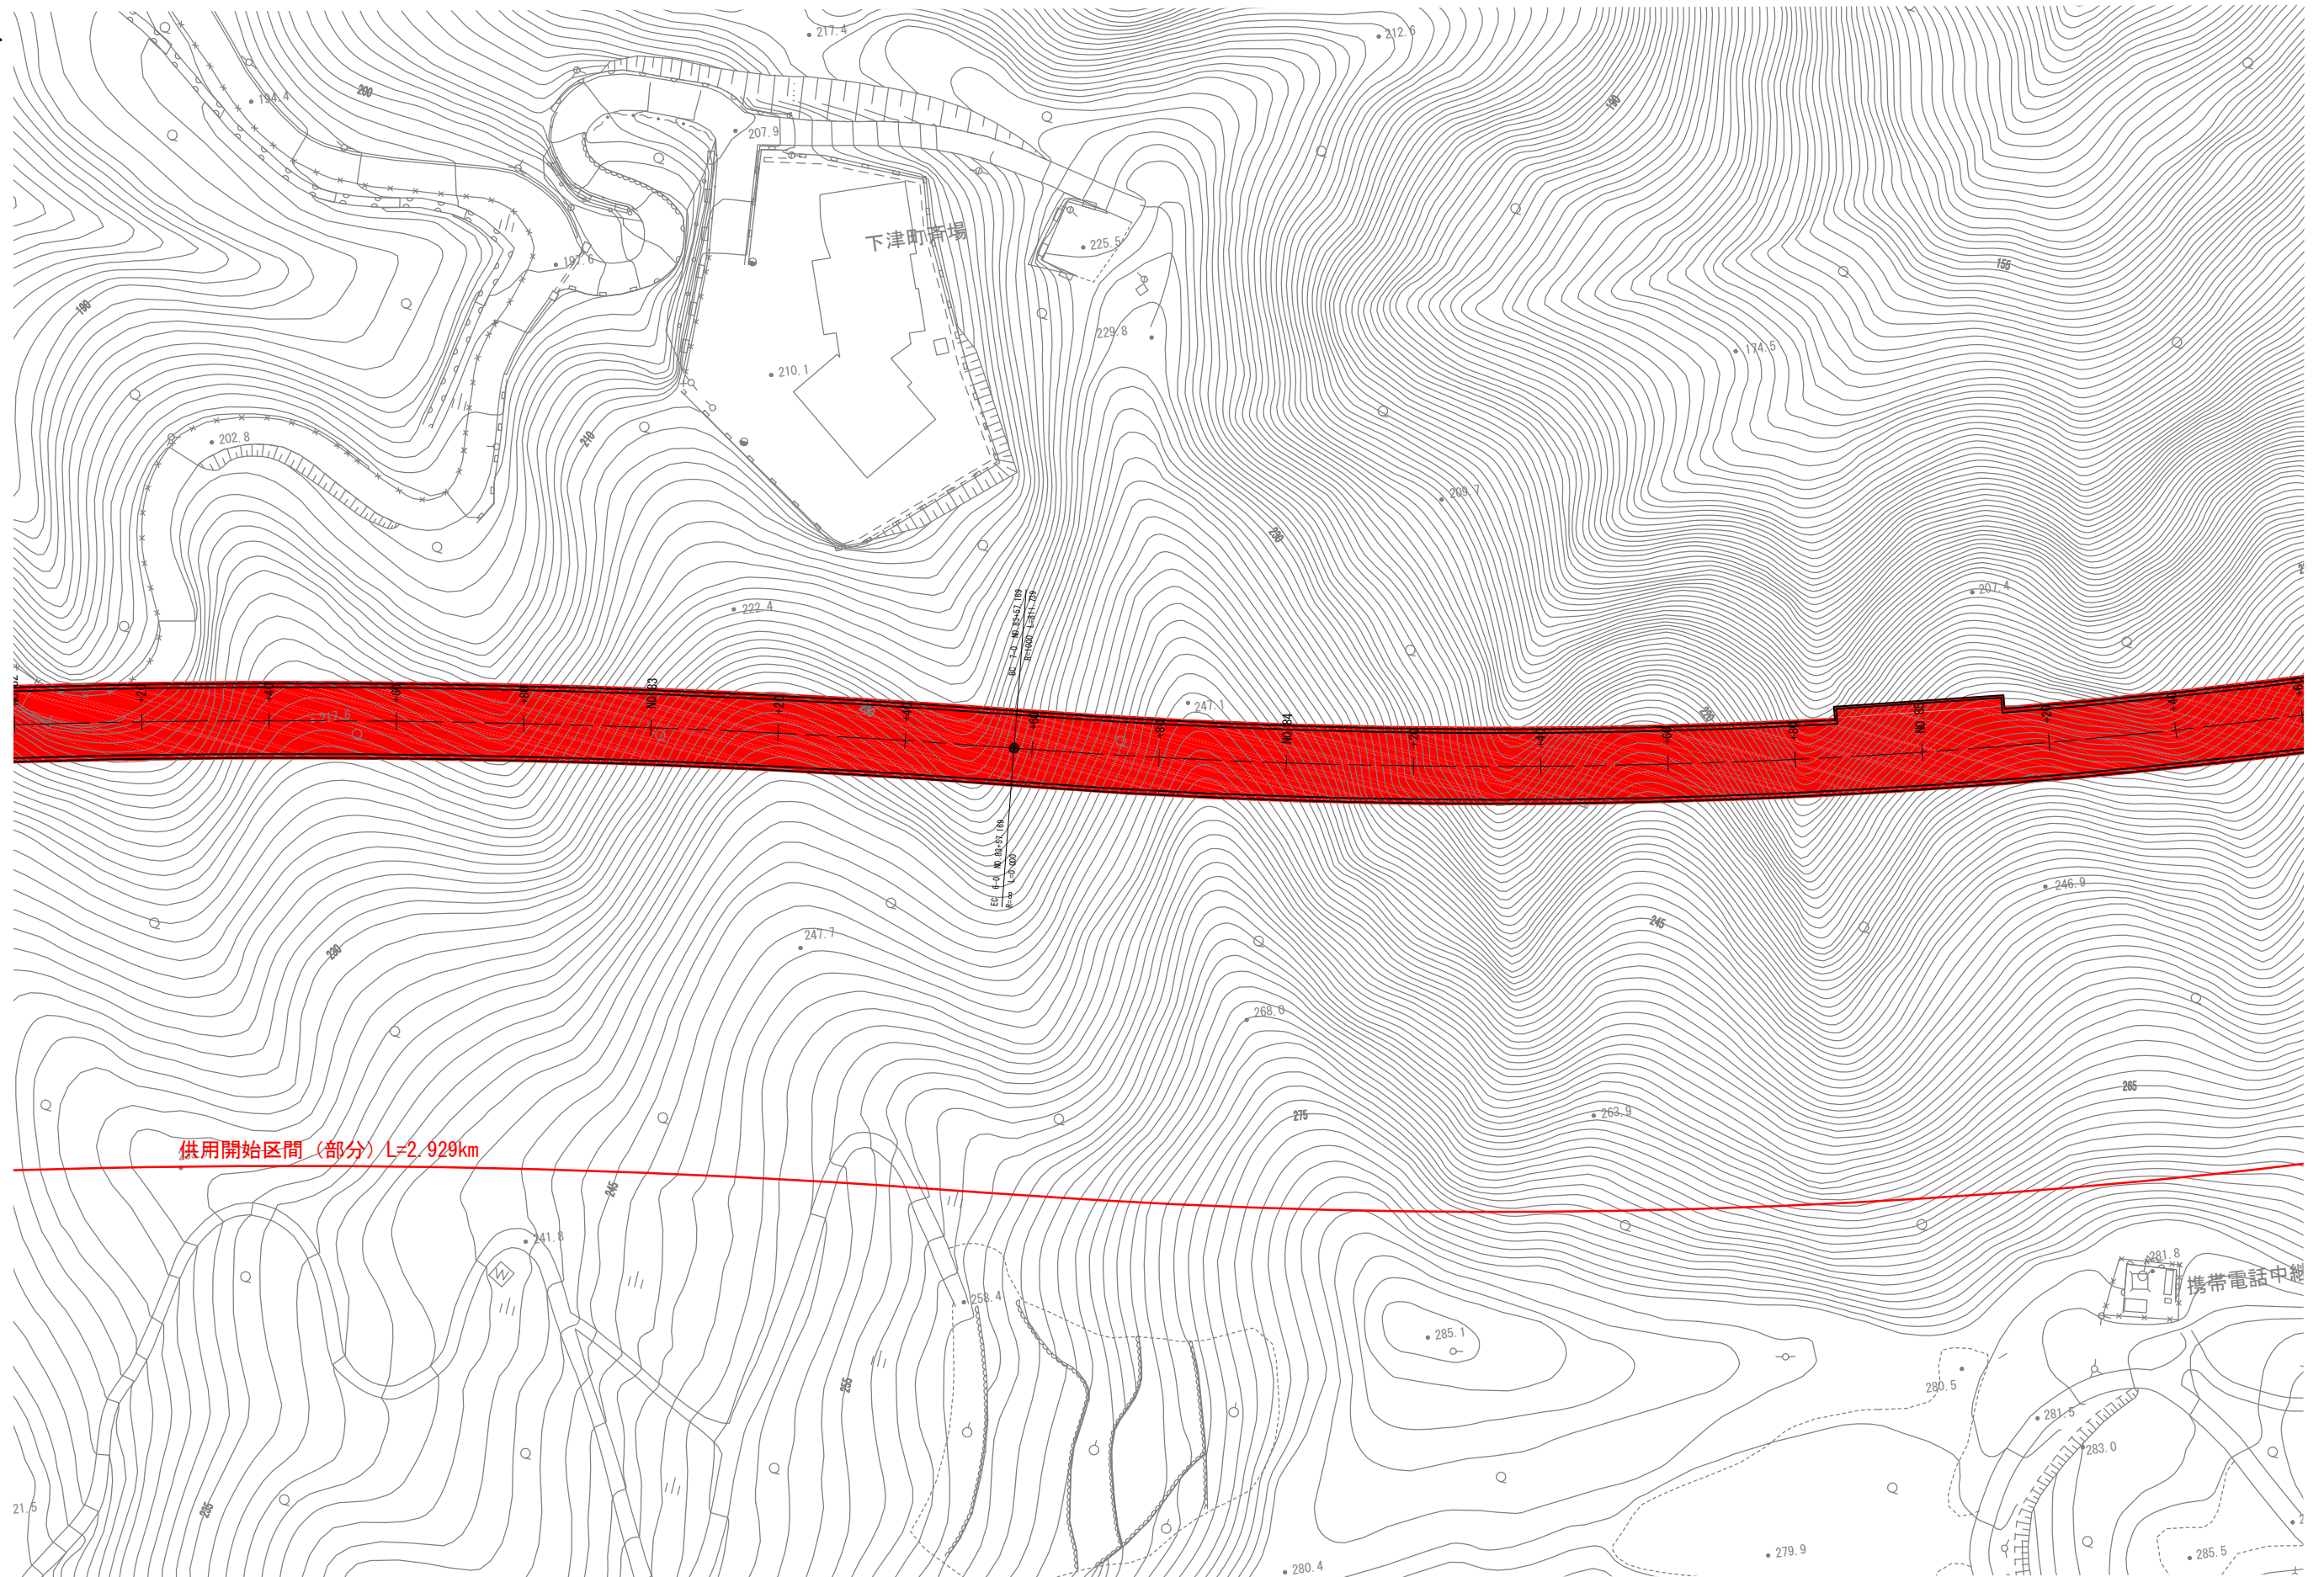

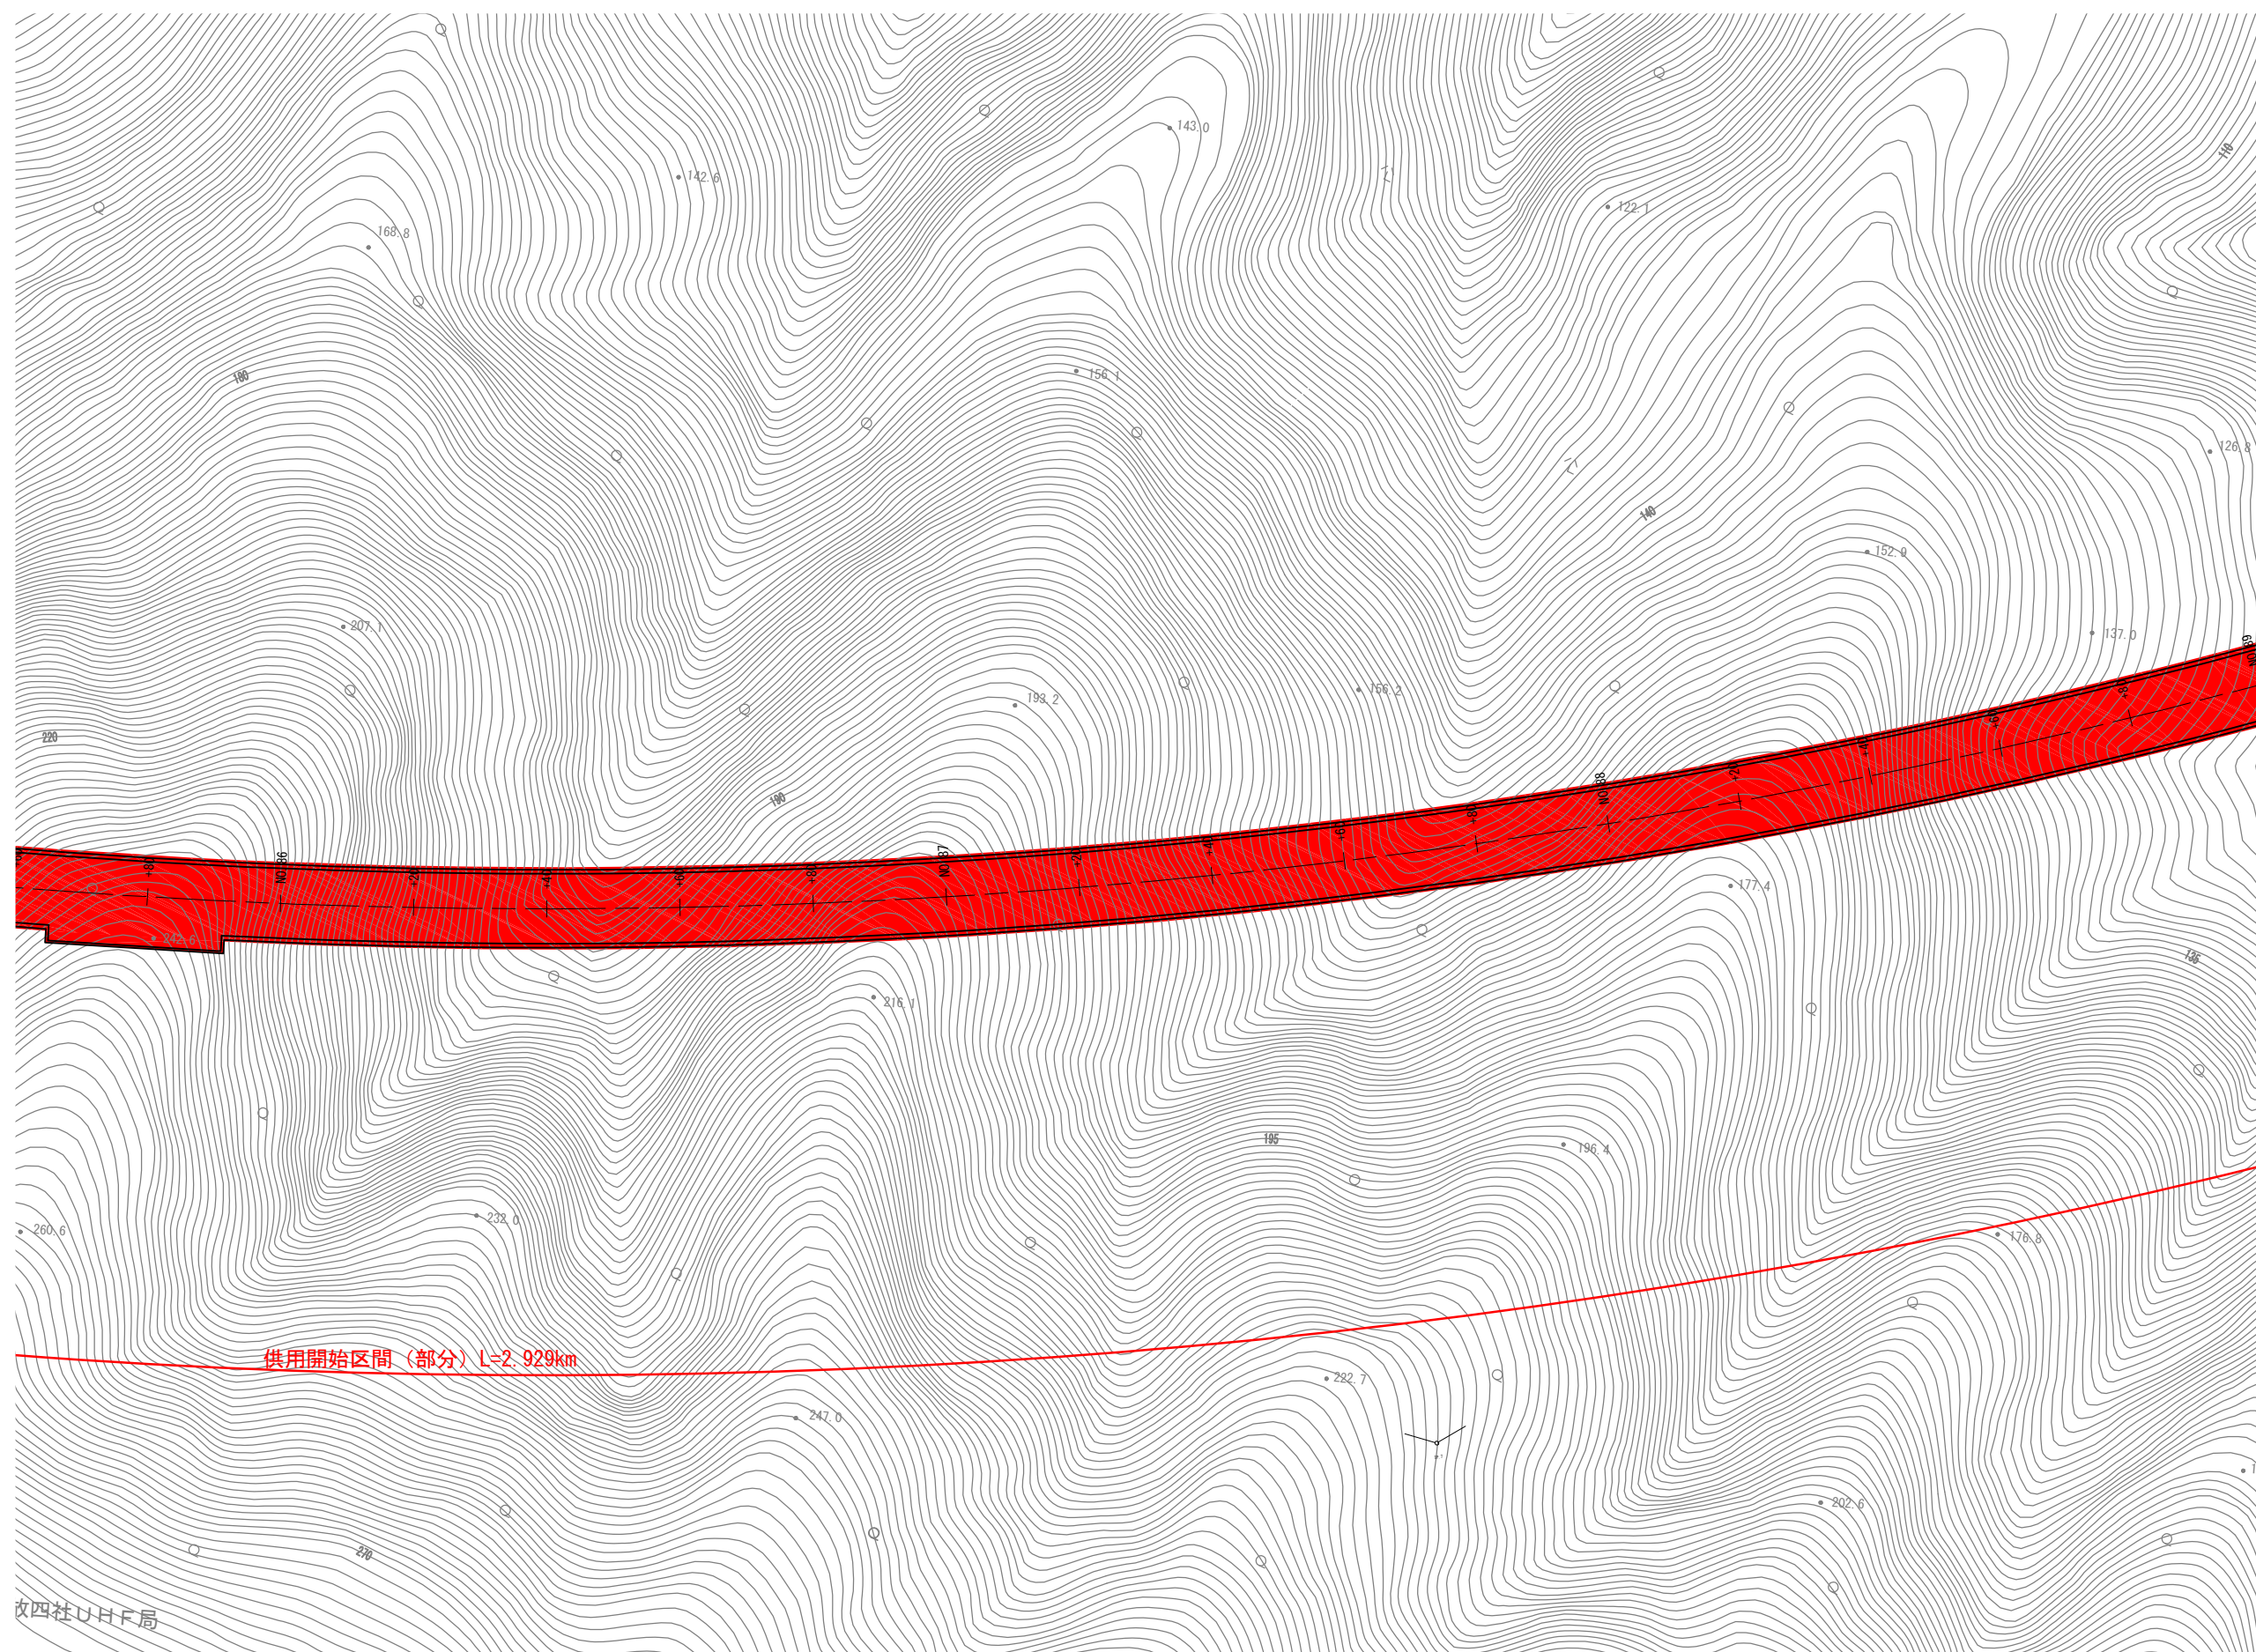
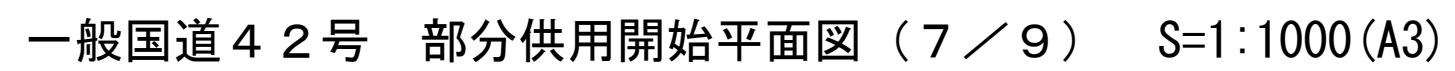




一般国道42号 部分供用開始平面図 (8 / 9) S=1:1000 (A3)

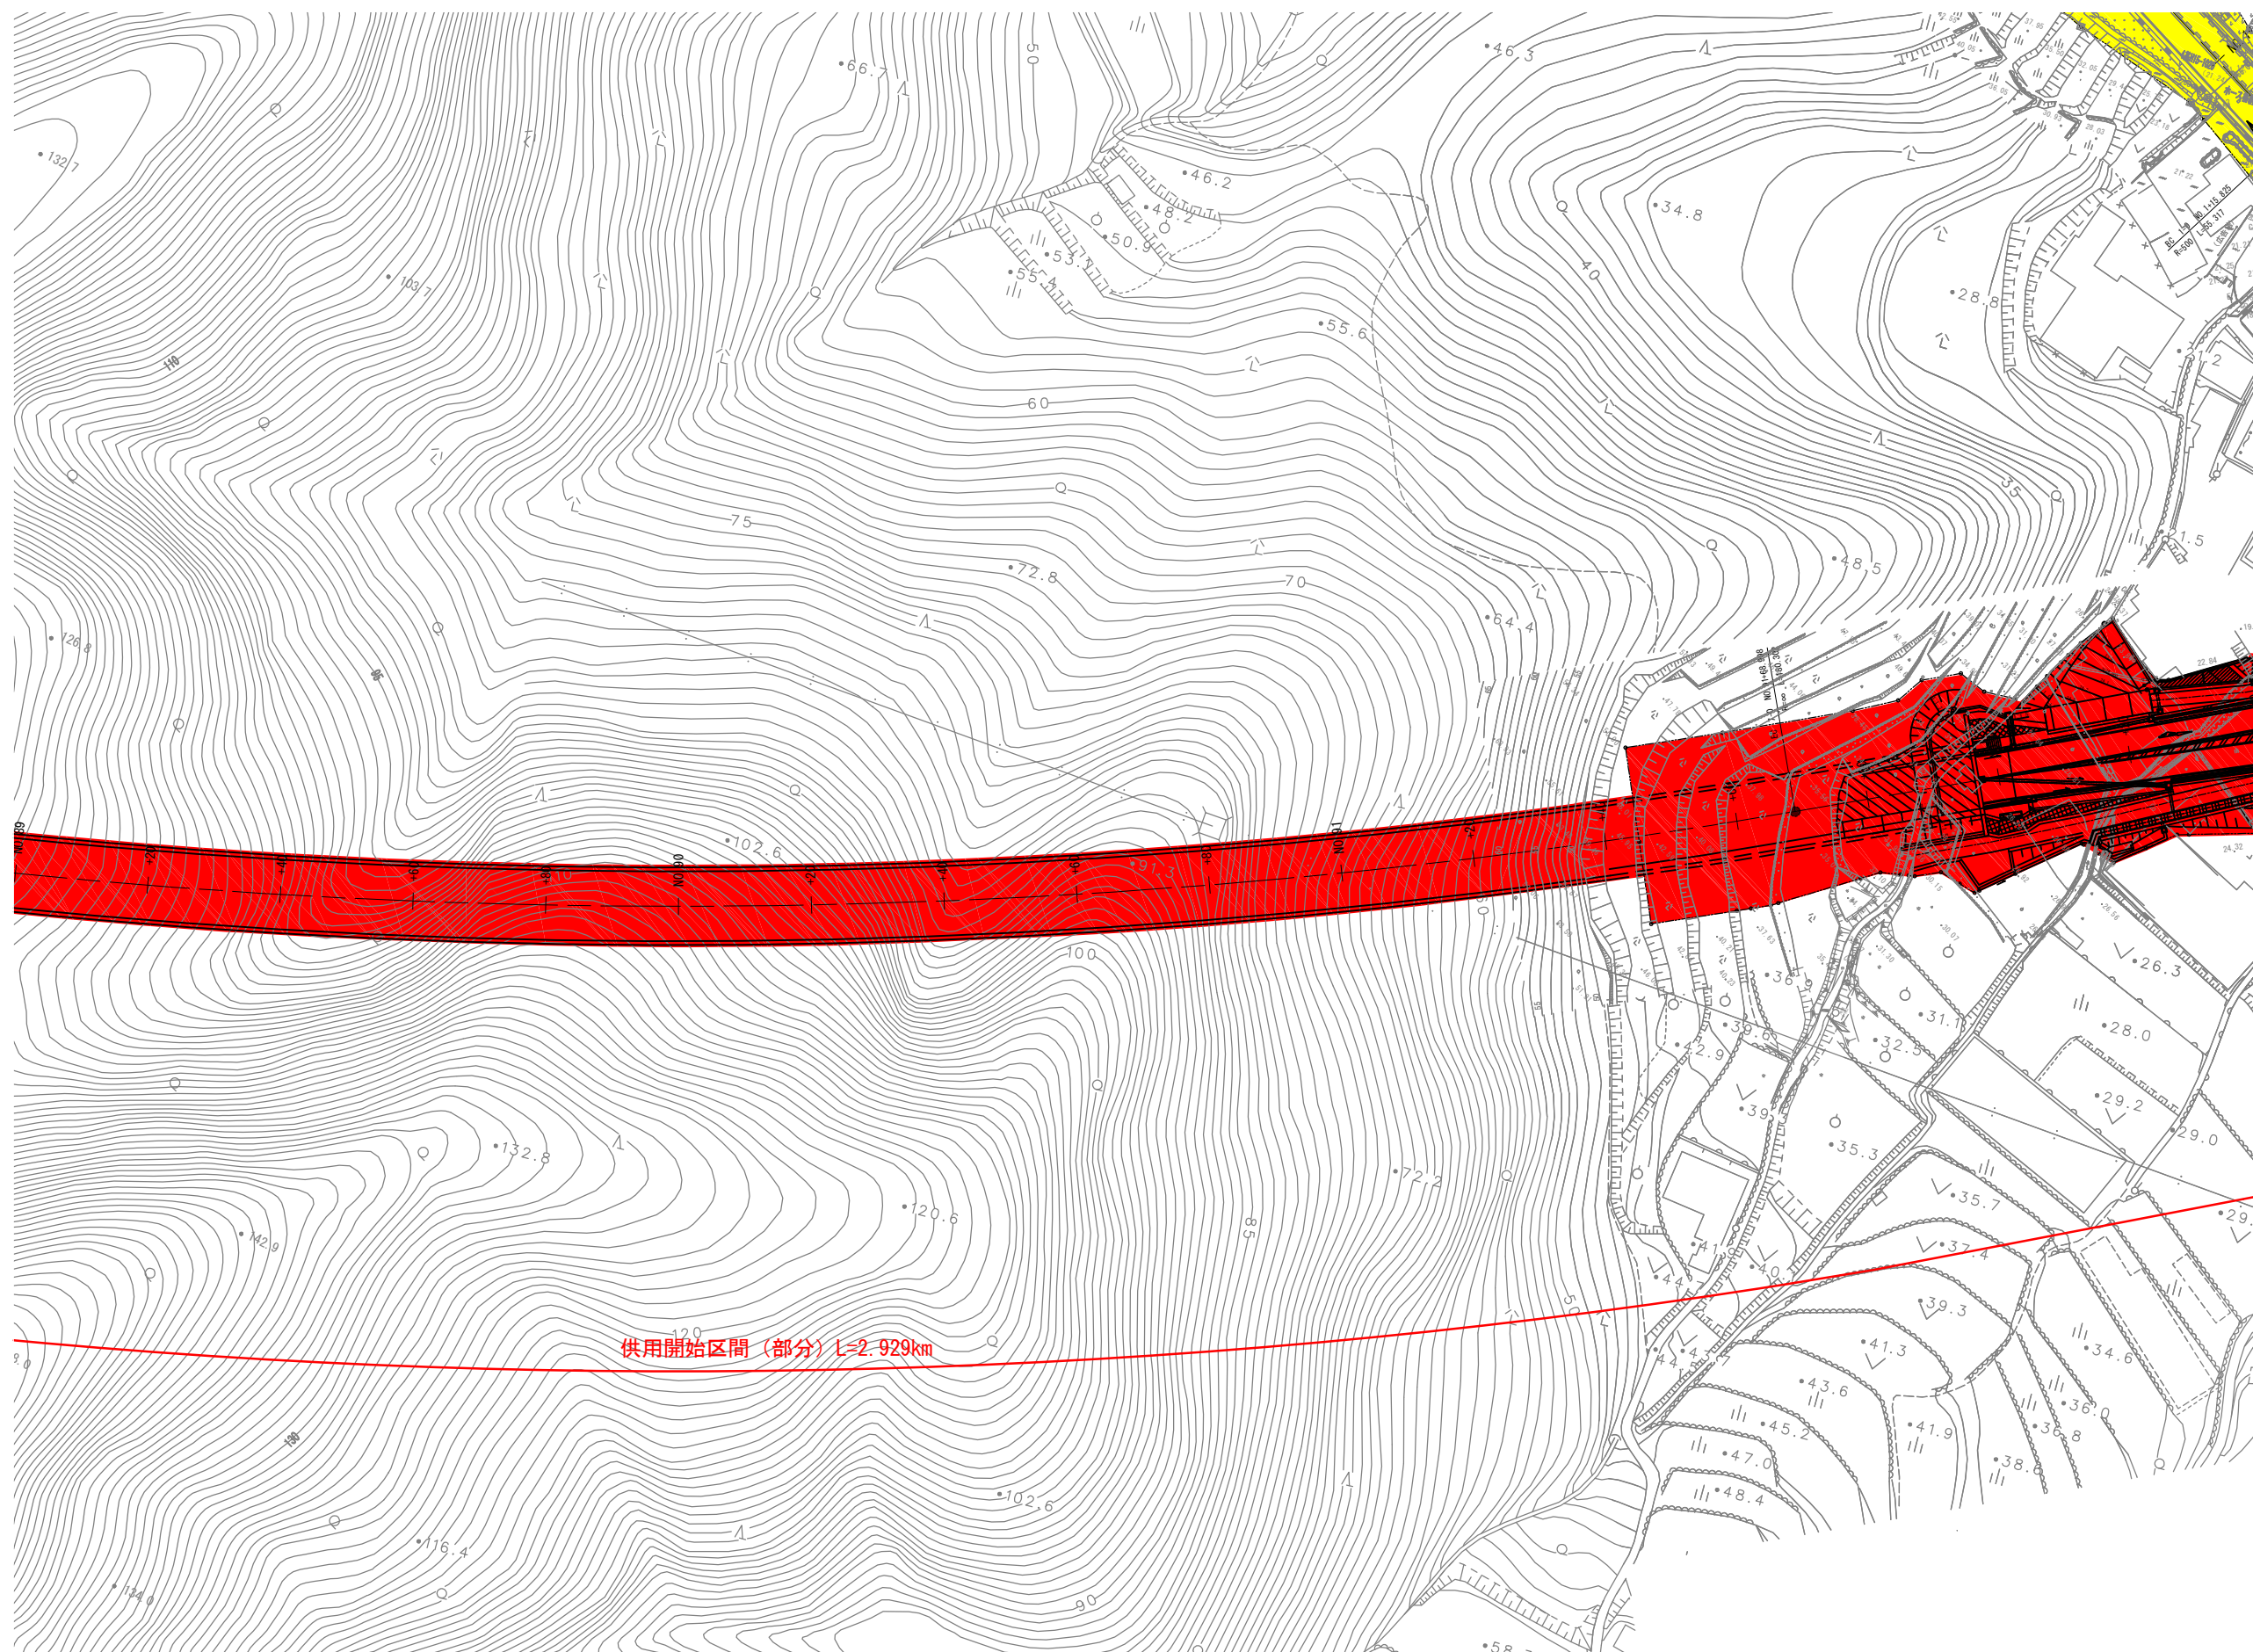

一般国道42号 部分供用開始平面図 (9/9) S=1:1000 (A3)

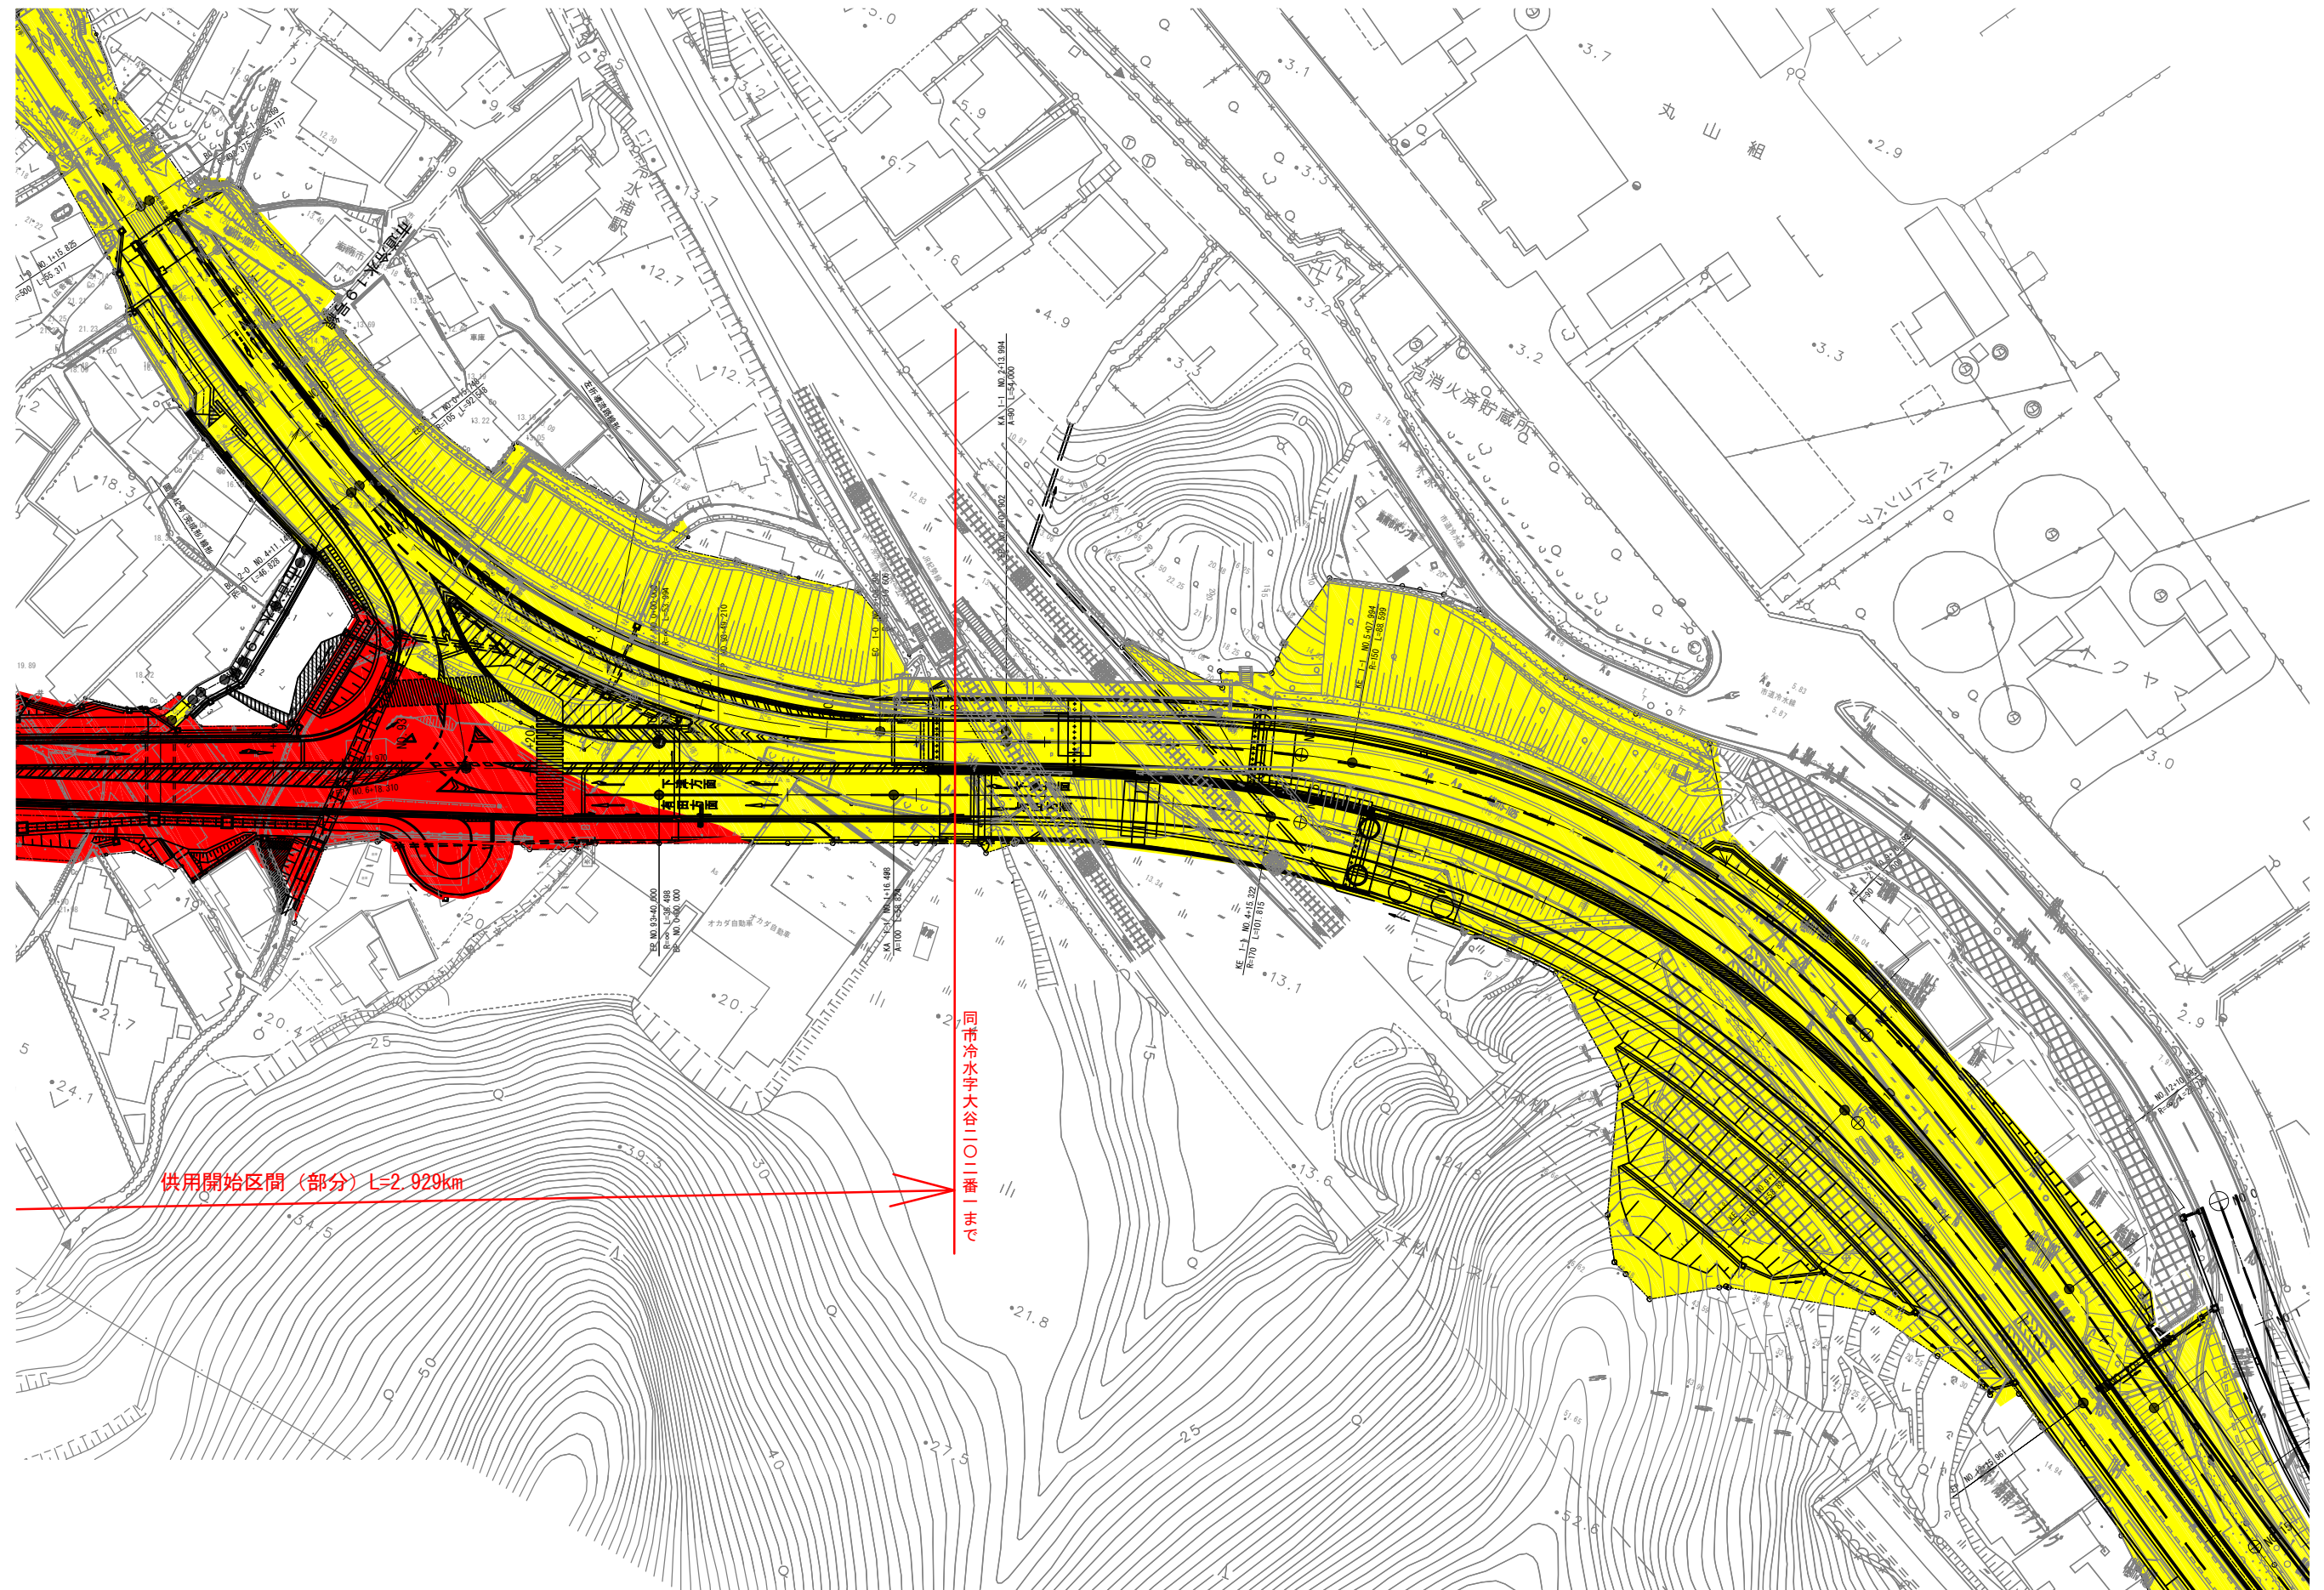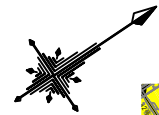

供用開始区間 (部分) L=2.929km

同市冷水字大谷二〇二番一まで