



桂川 平面图(1/2) S=1:10,000

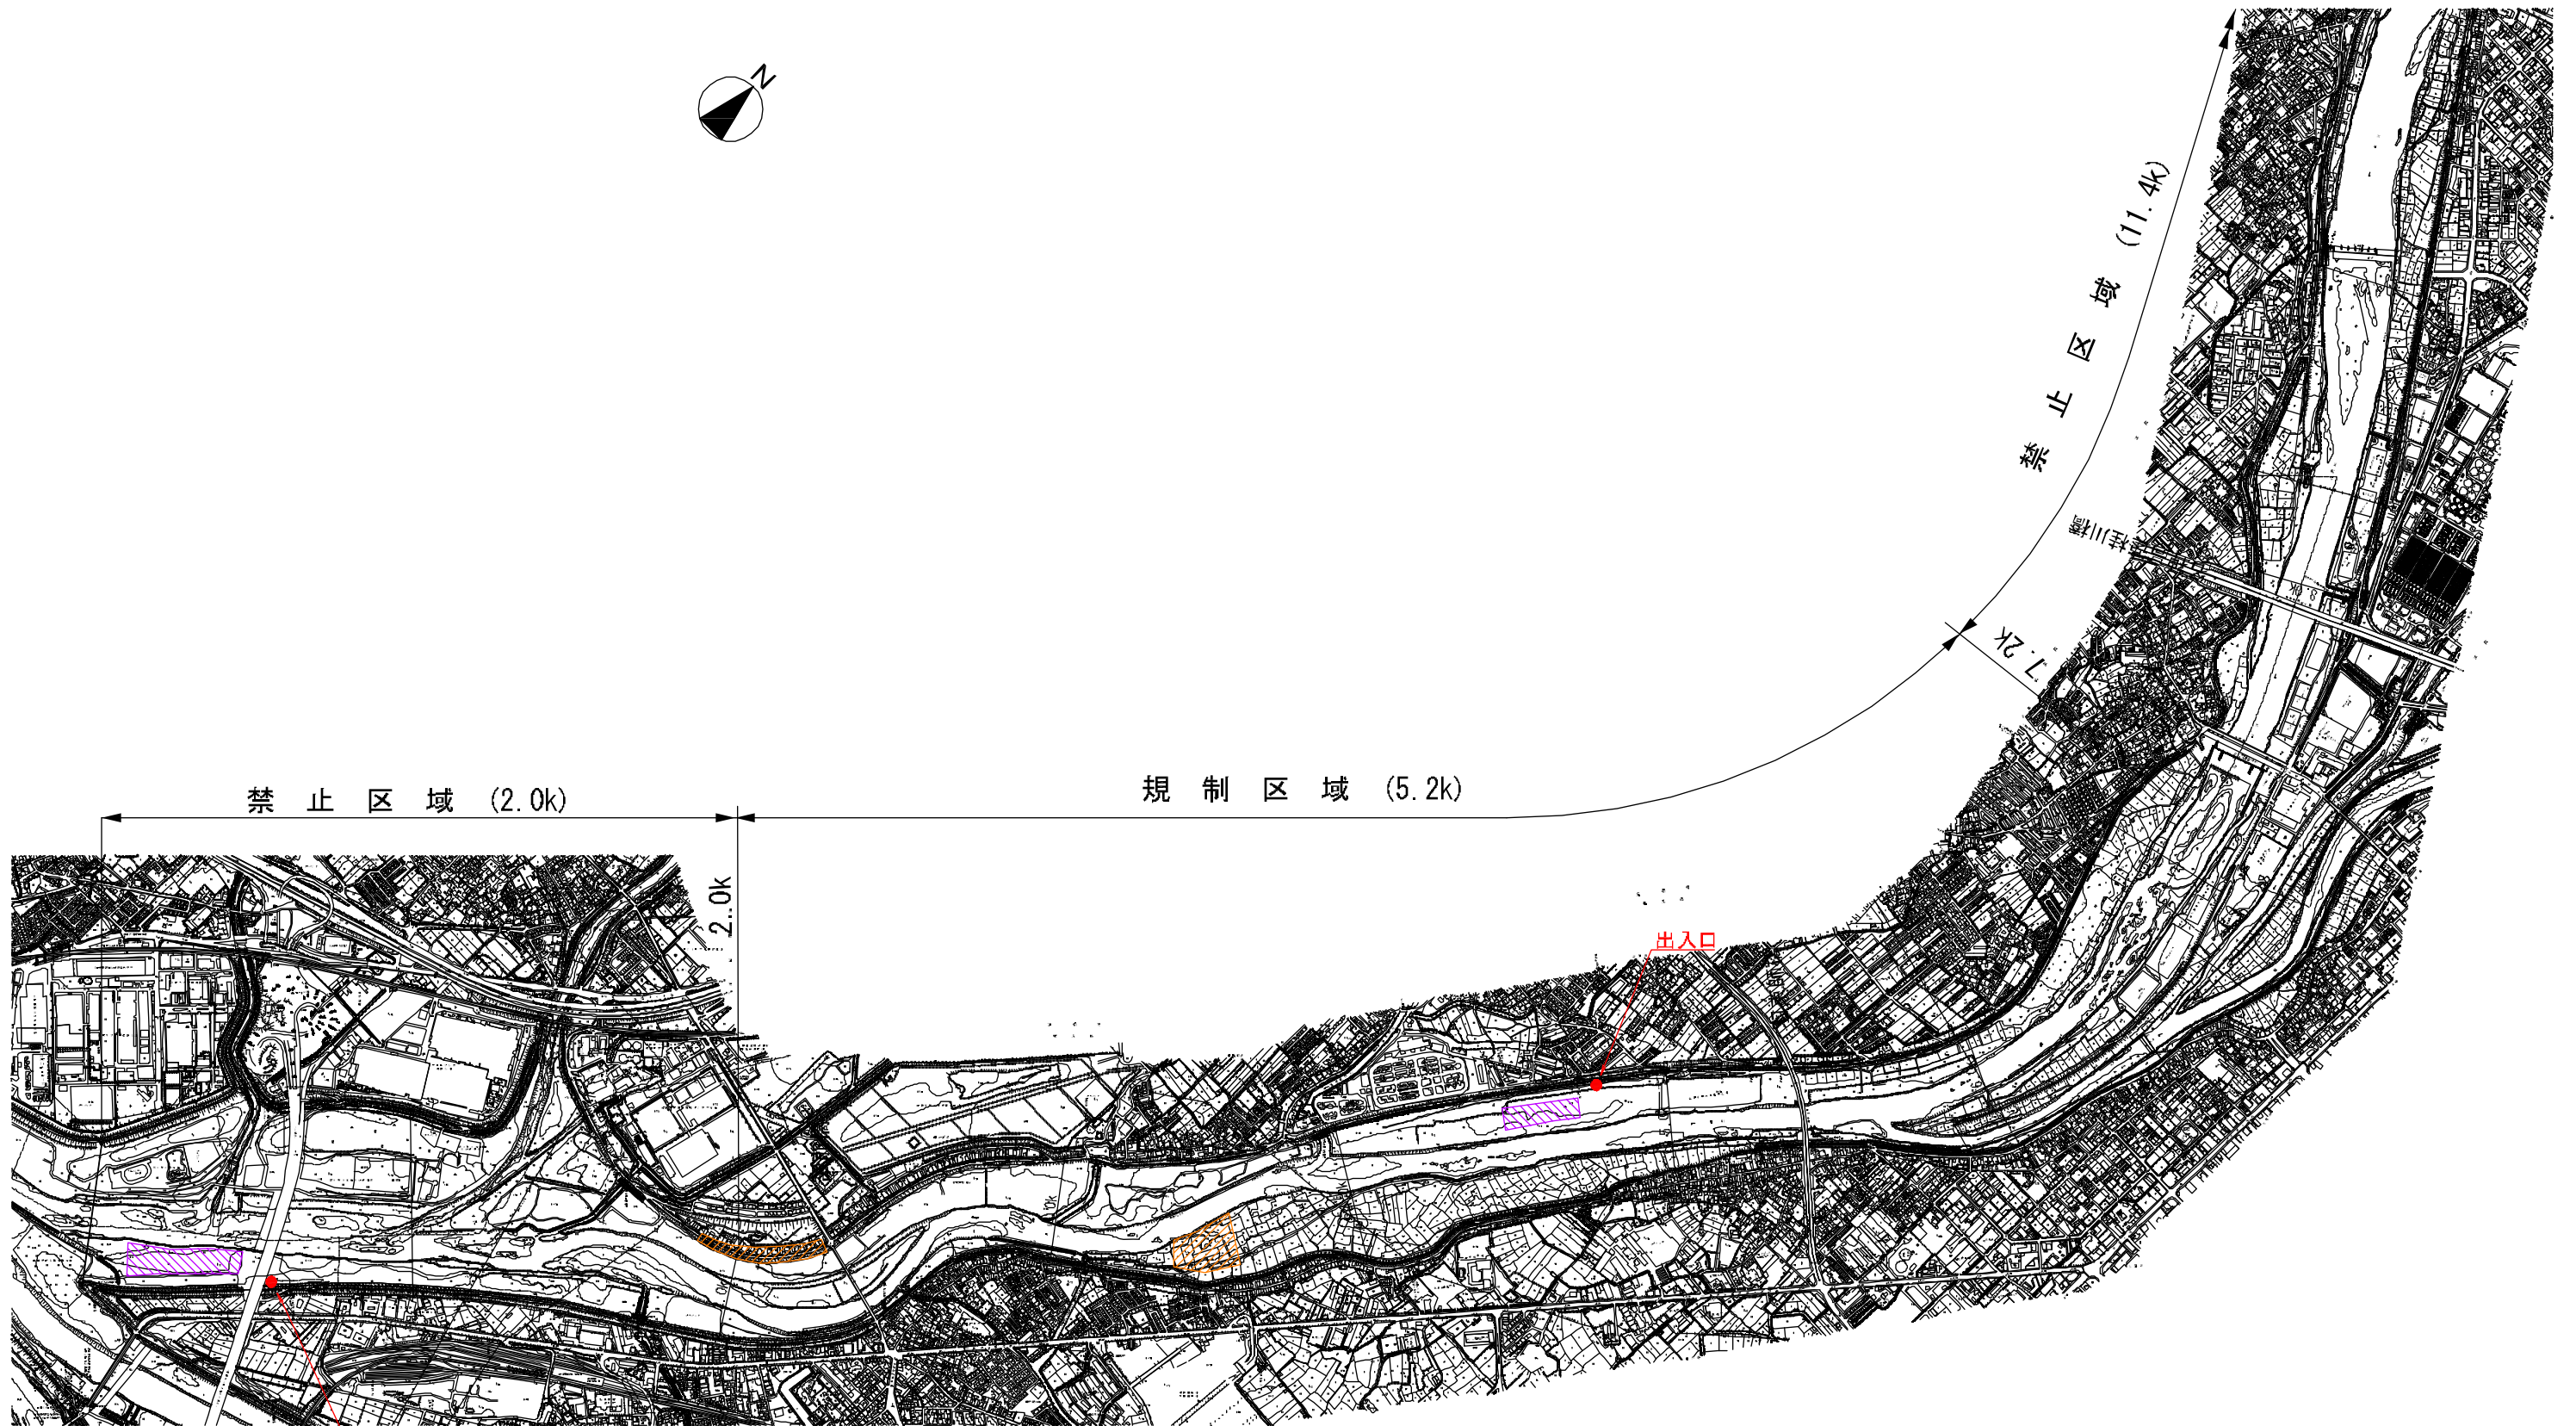

-  : 掘削土石採取場所
-  : 掘削予定箇所

桂川 平面図(2/2) S=1:10,000



-  : 掘削土石採取場所
-  : 掘削予定箇所