


DL=-10.00

縮尺 縦 1:200
横 1:2,000

揖保川 0.4K

揖保川:現況流下能力図

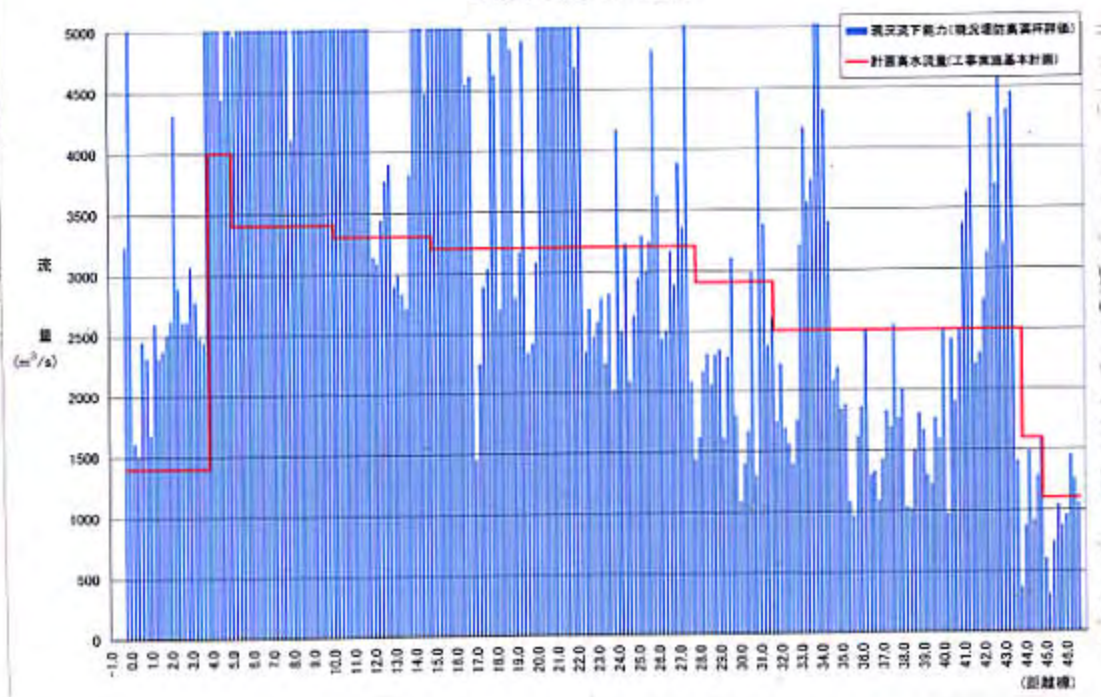

1:5,000