



一般国道42号区域变更位置图 S=1:50000 (A3)

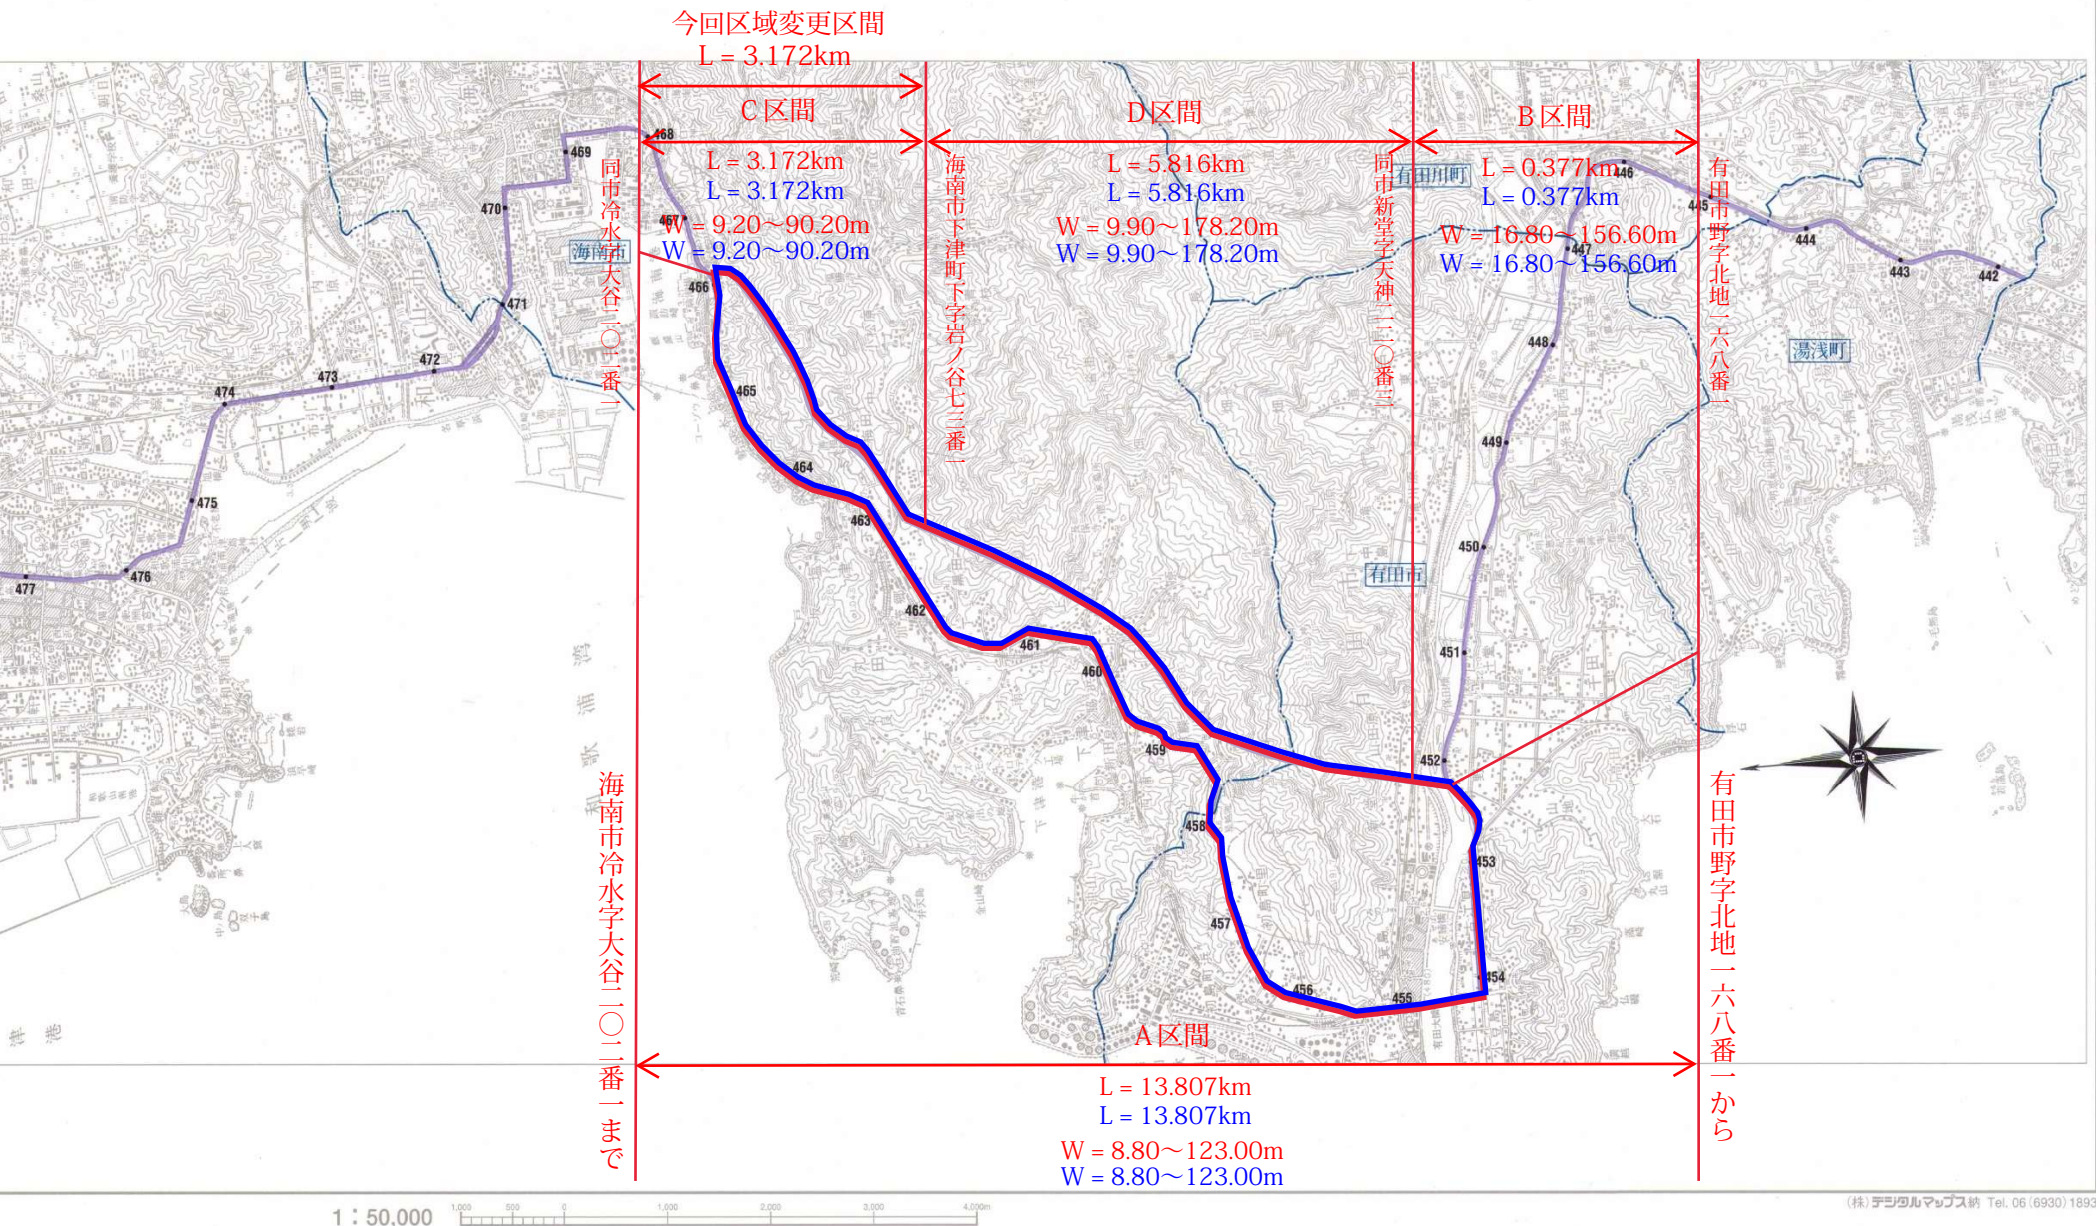

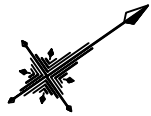




一般国道42号 区域変更平面図 (1 / 10) S=1:1000 (A3)






一般国道42号 区域変更平面図 (2 / 10) S=1:1000 (A3)

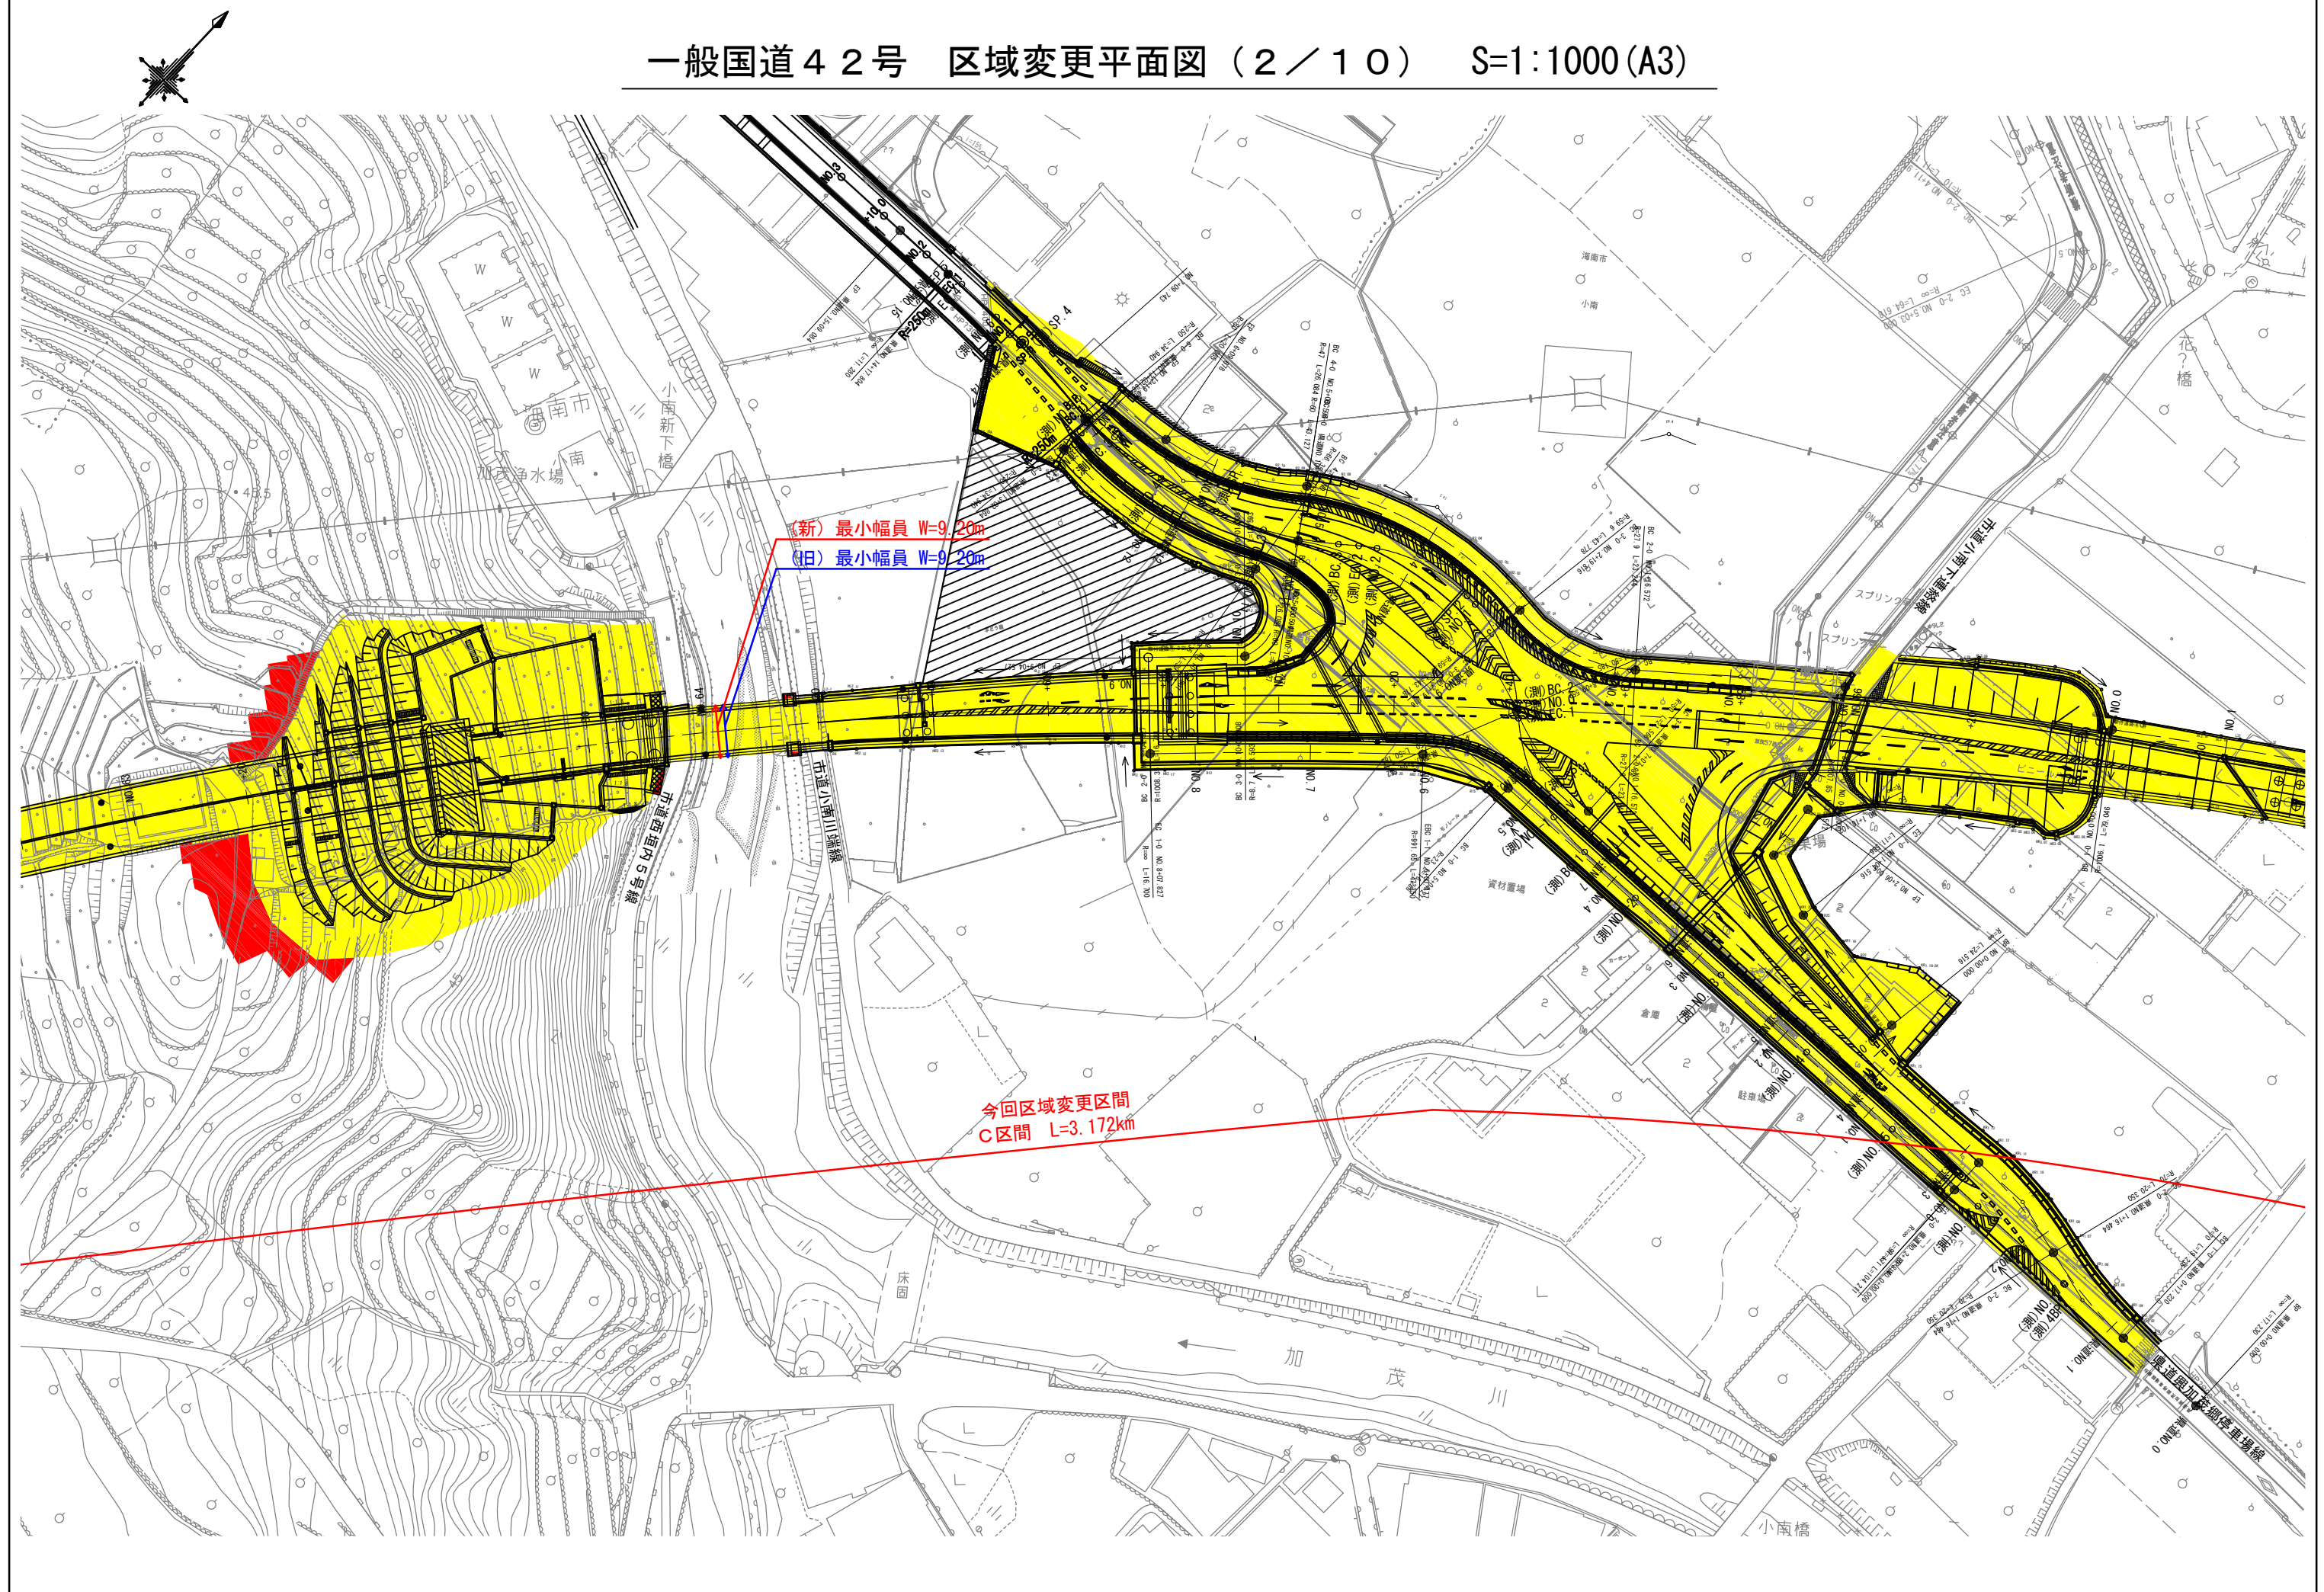




一般国道42号 区域変更平面図 (3/10) S=1:1000 (A3)

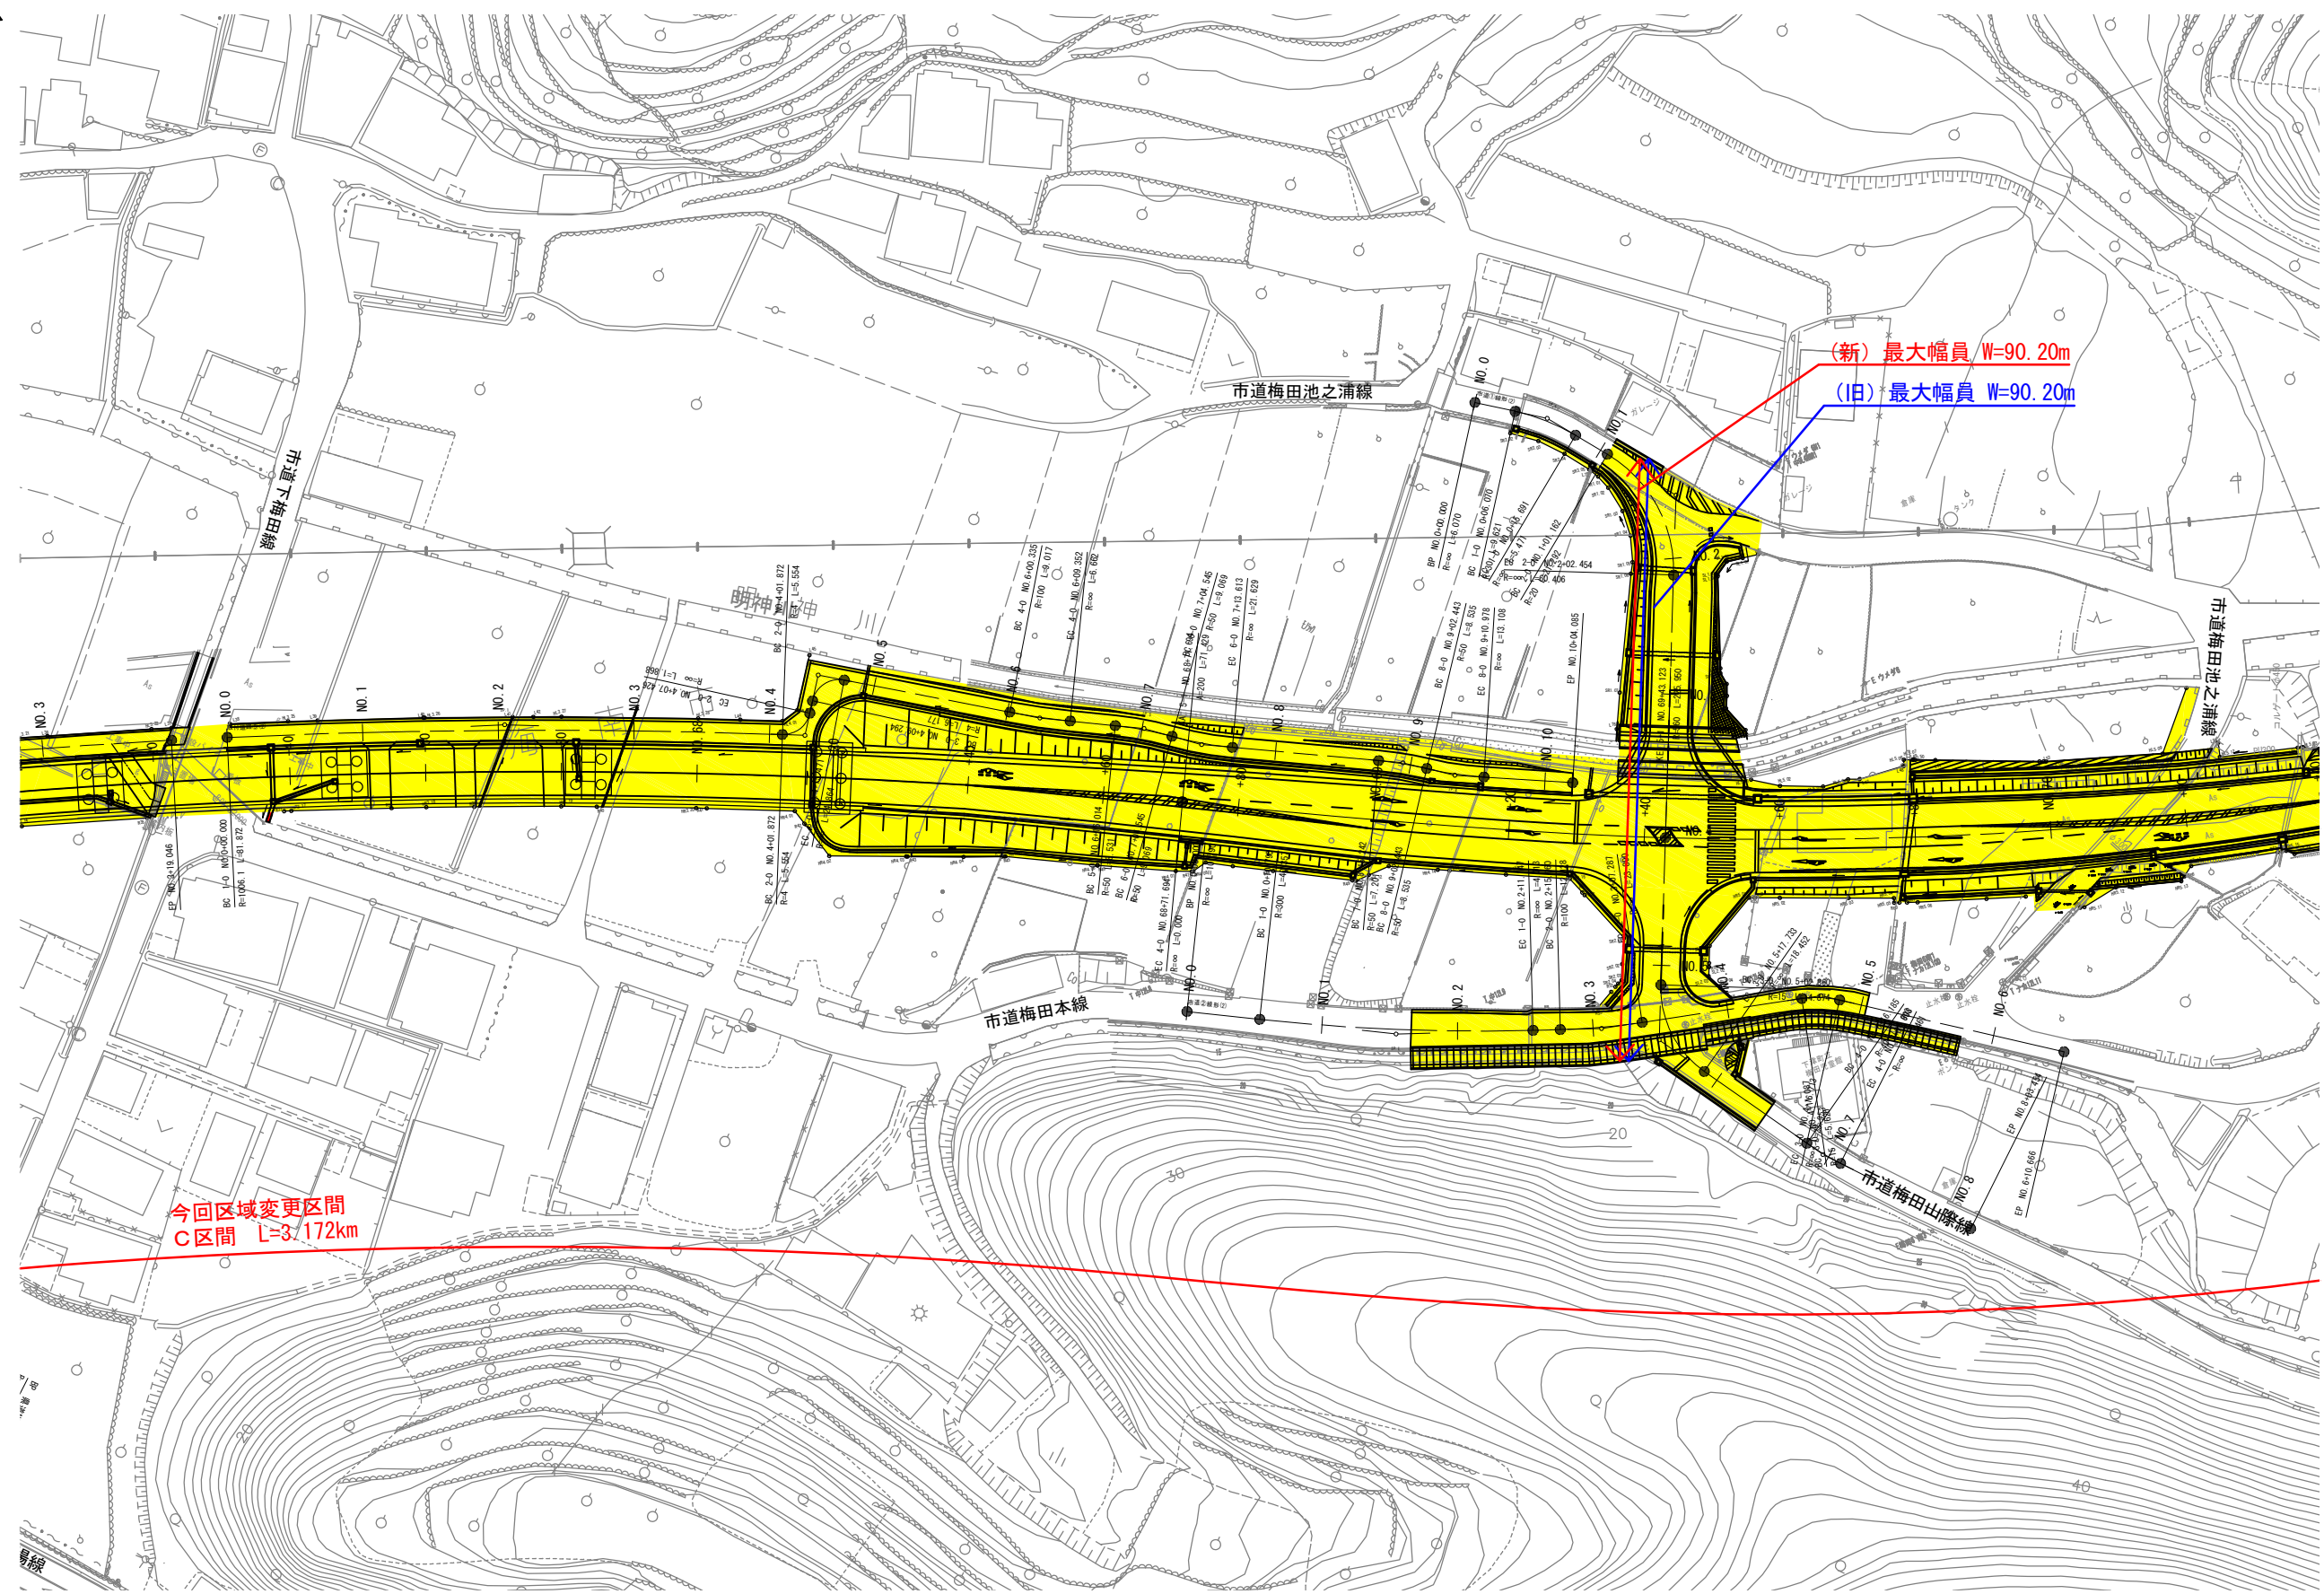






一般国道42号 区域変更平面図 (4 / 10) S=1:1000 (A3)

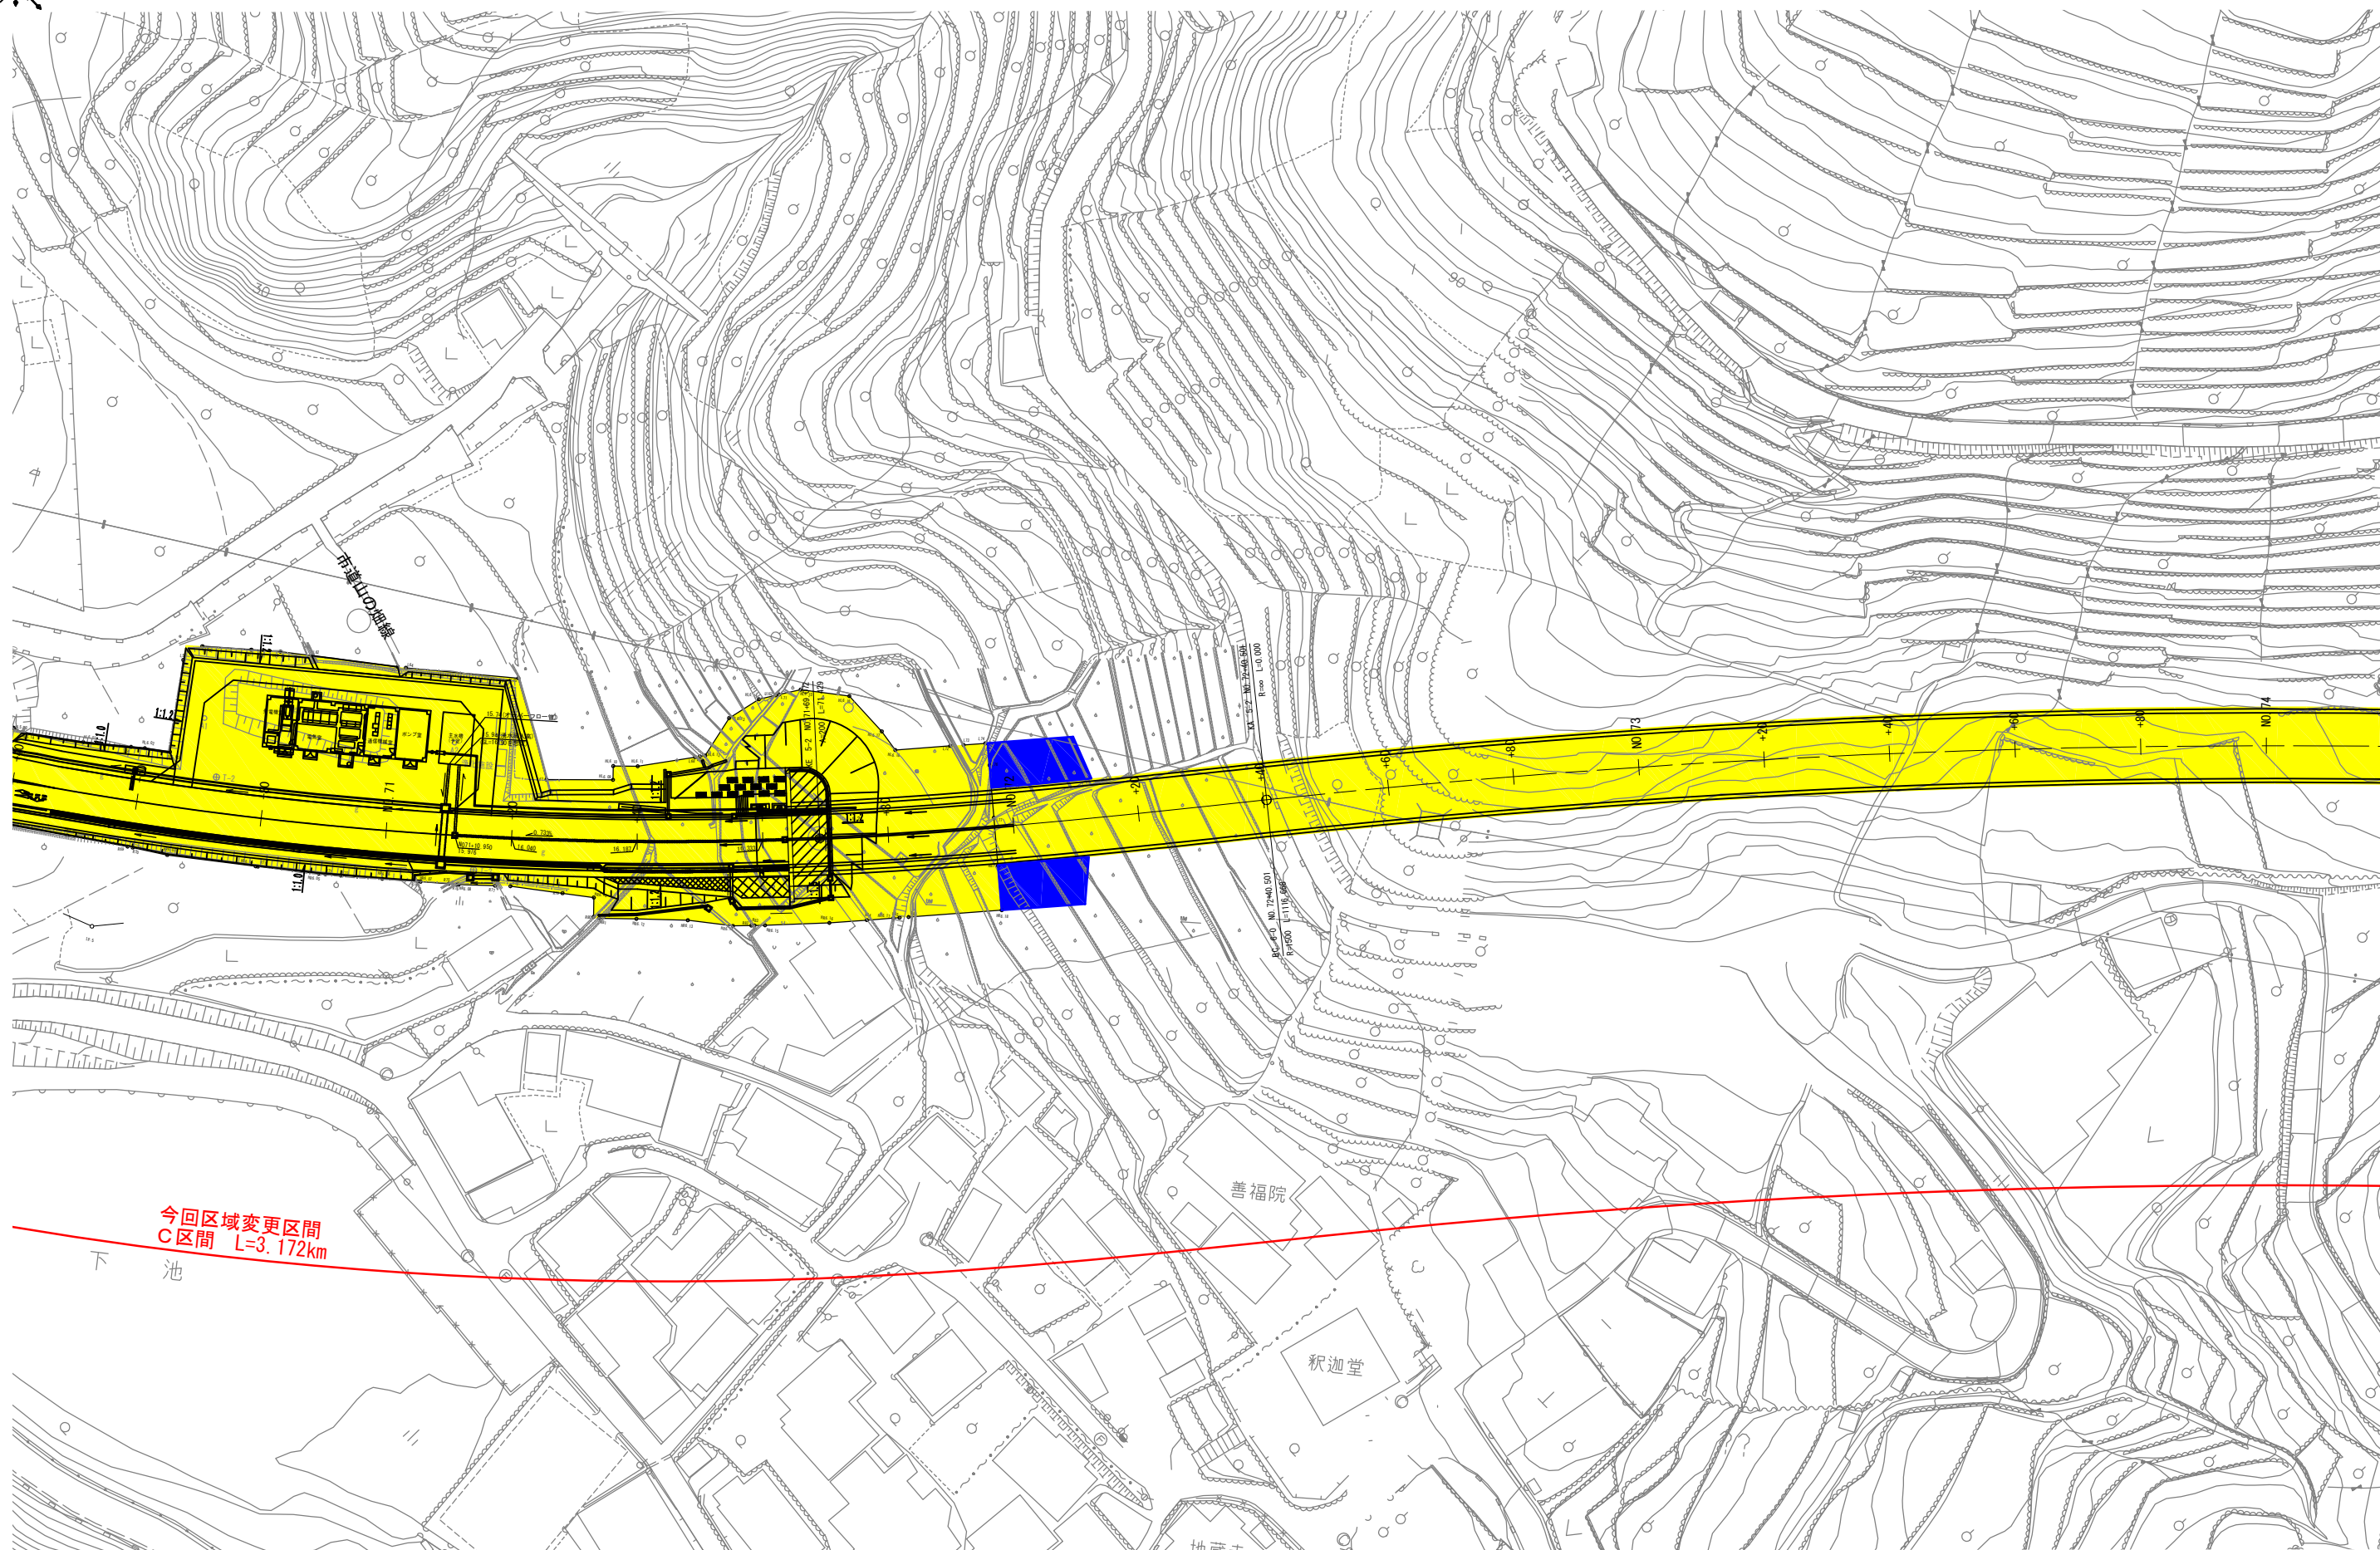




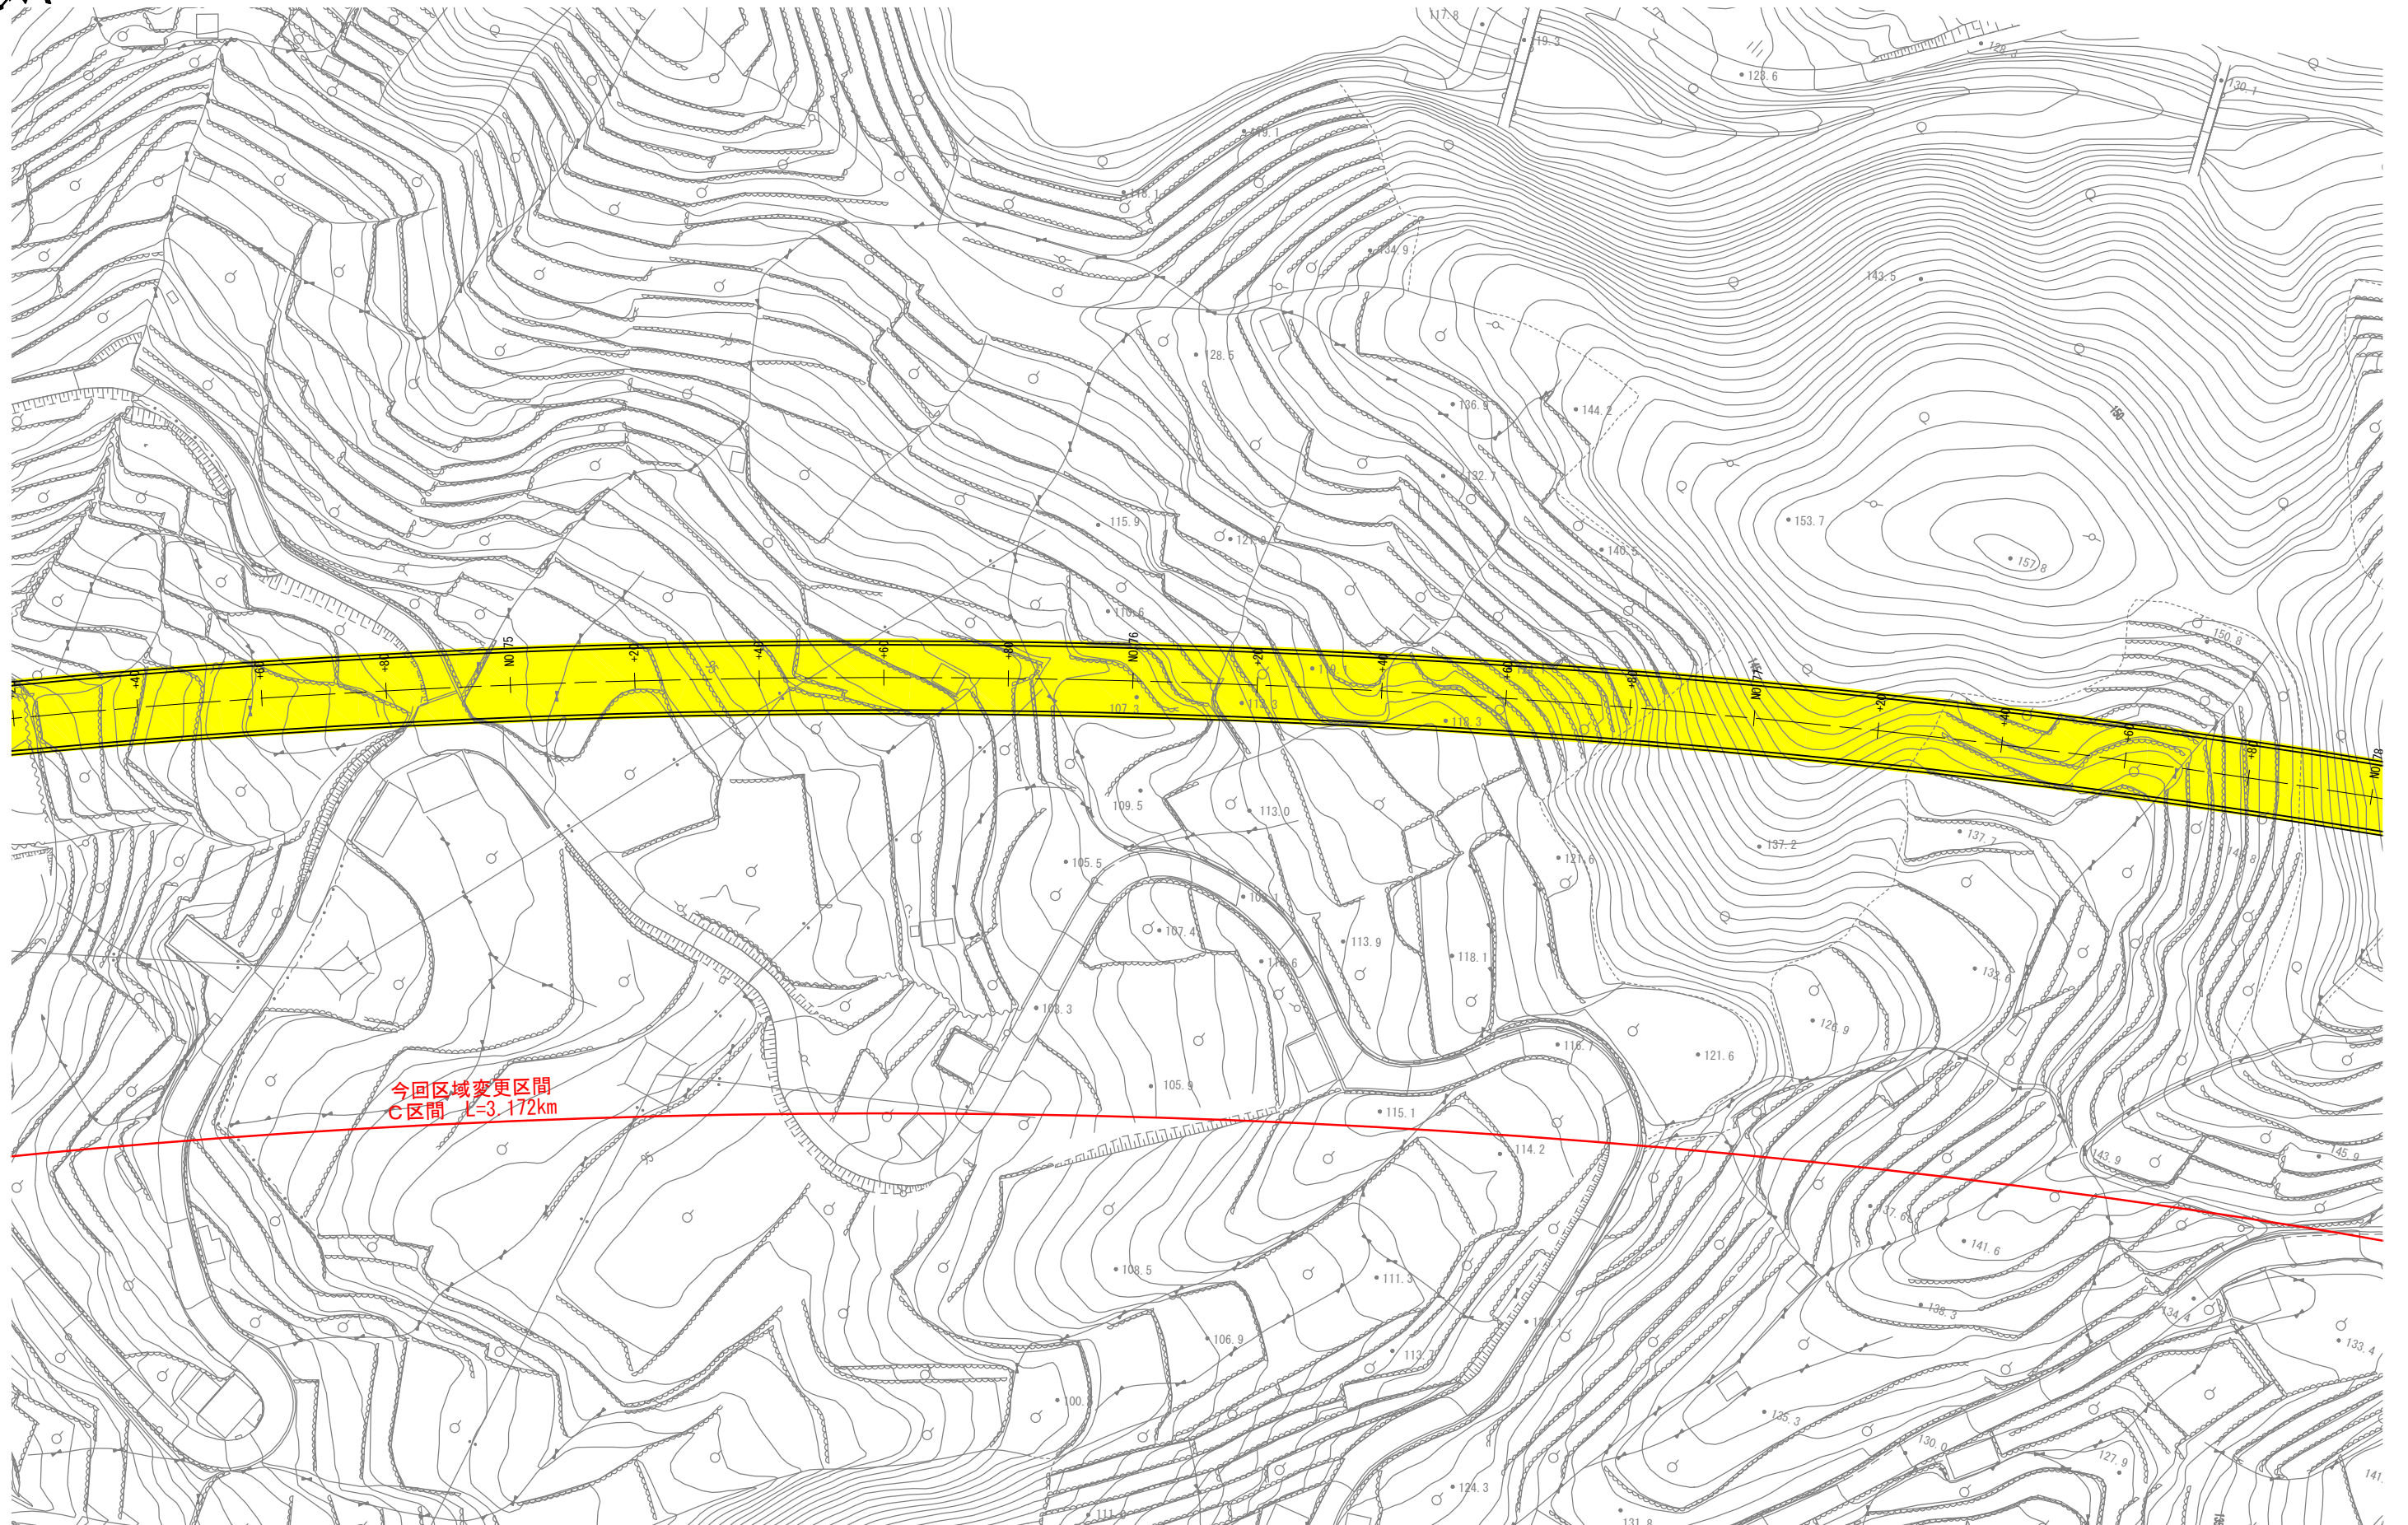




一般国道42号 区域変更平面図 (6/10) S=1:1000 (A3)

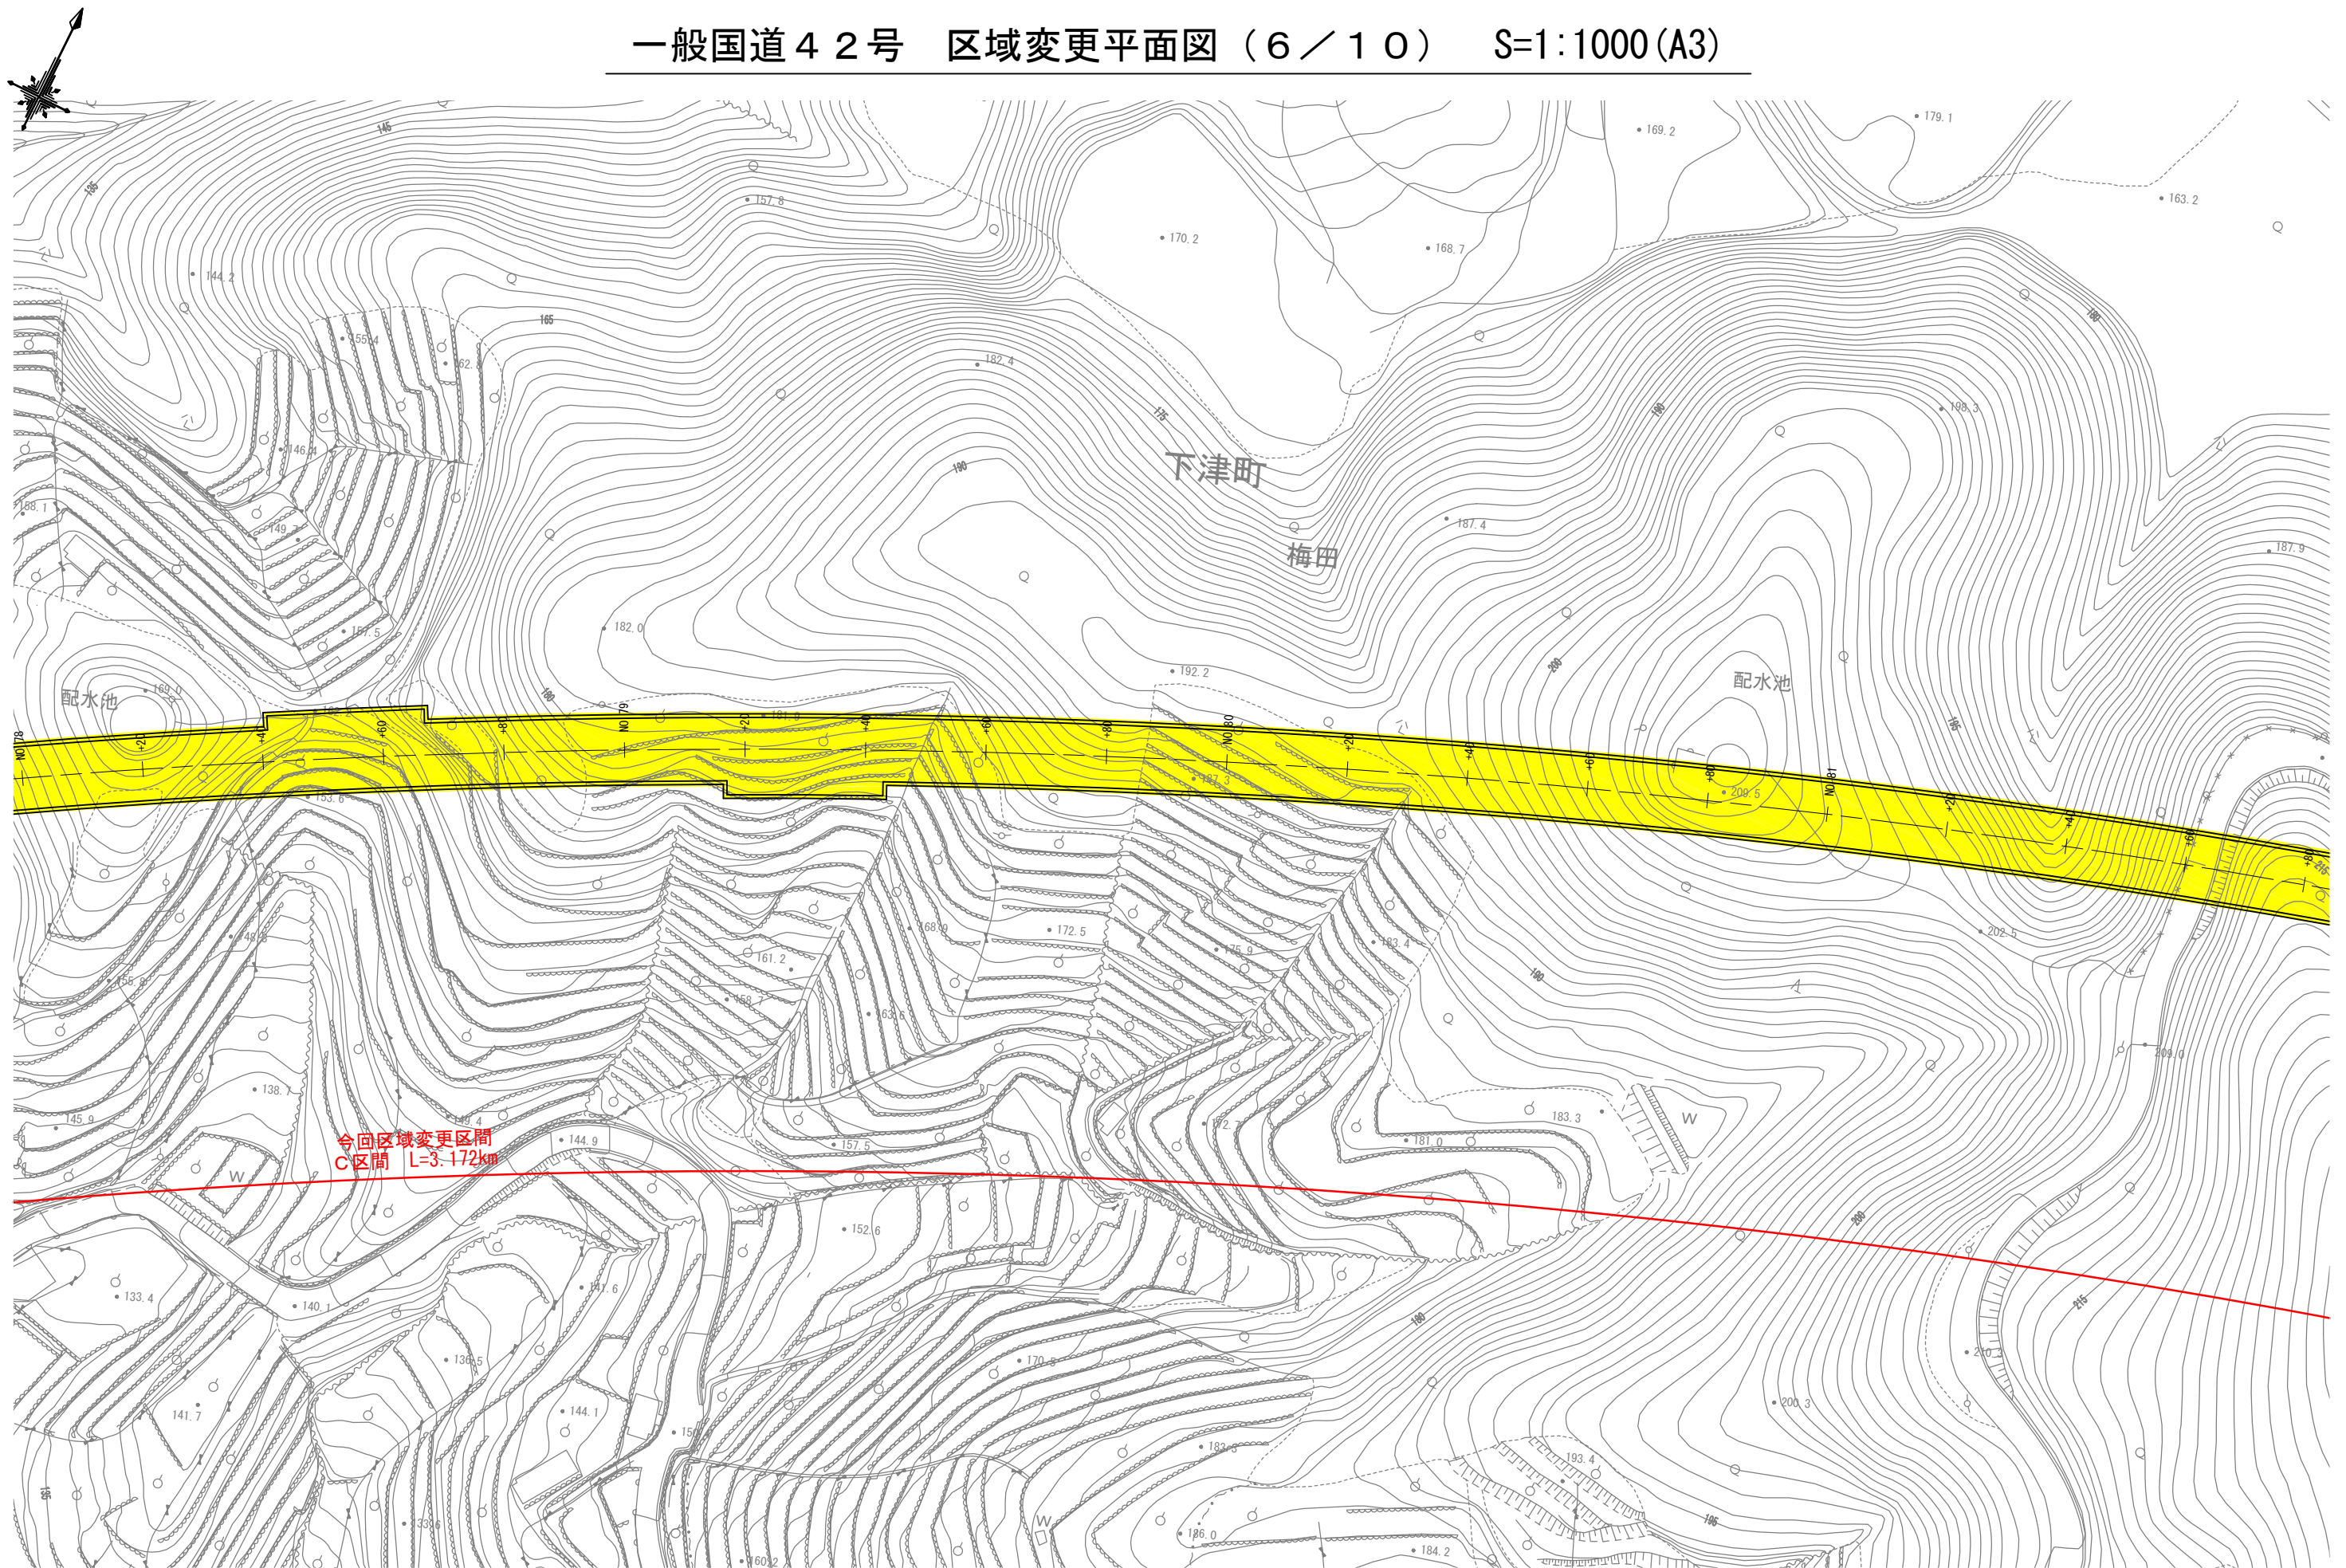





一般国道 42 号 区域変更平面図 (7 / 10) S=1:1000 (A3)

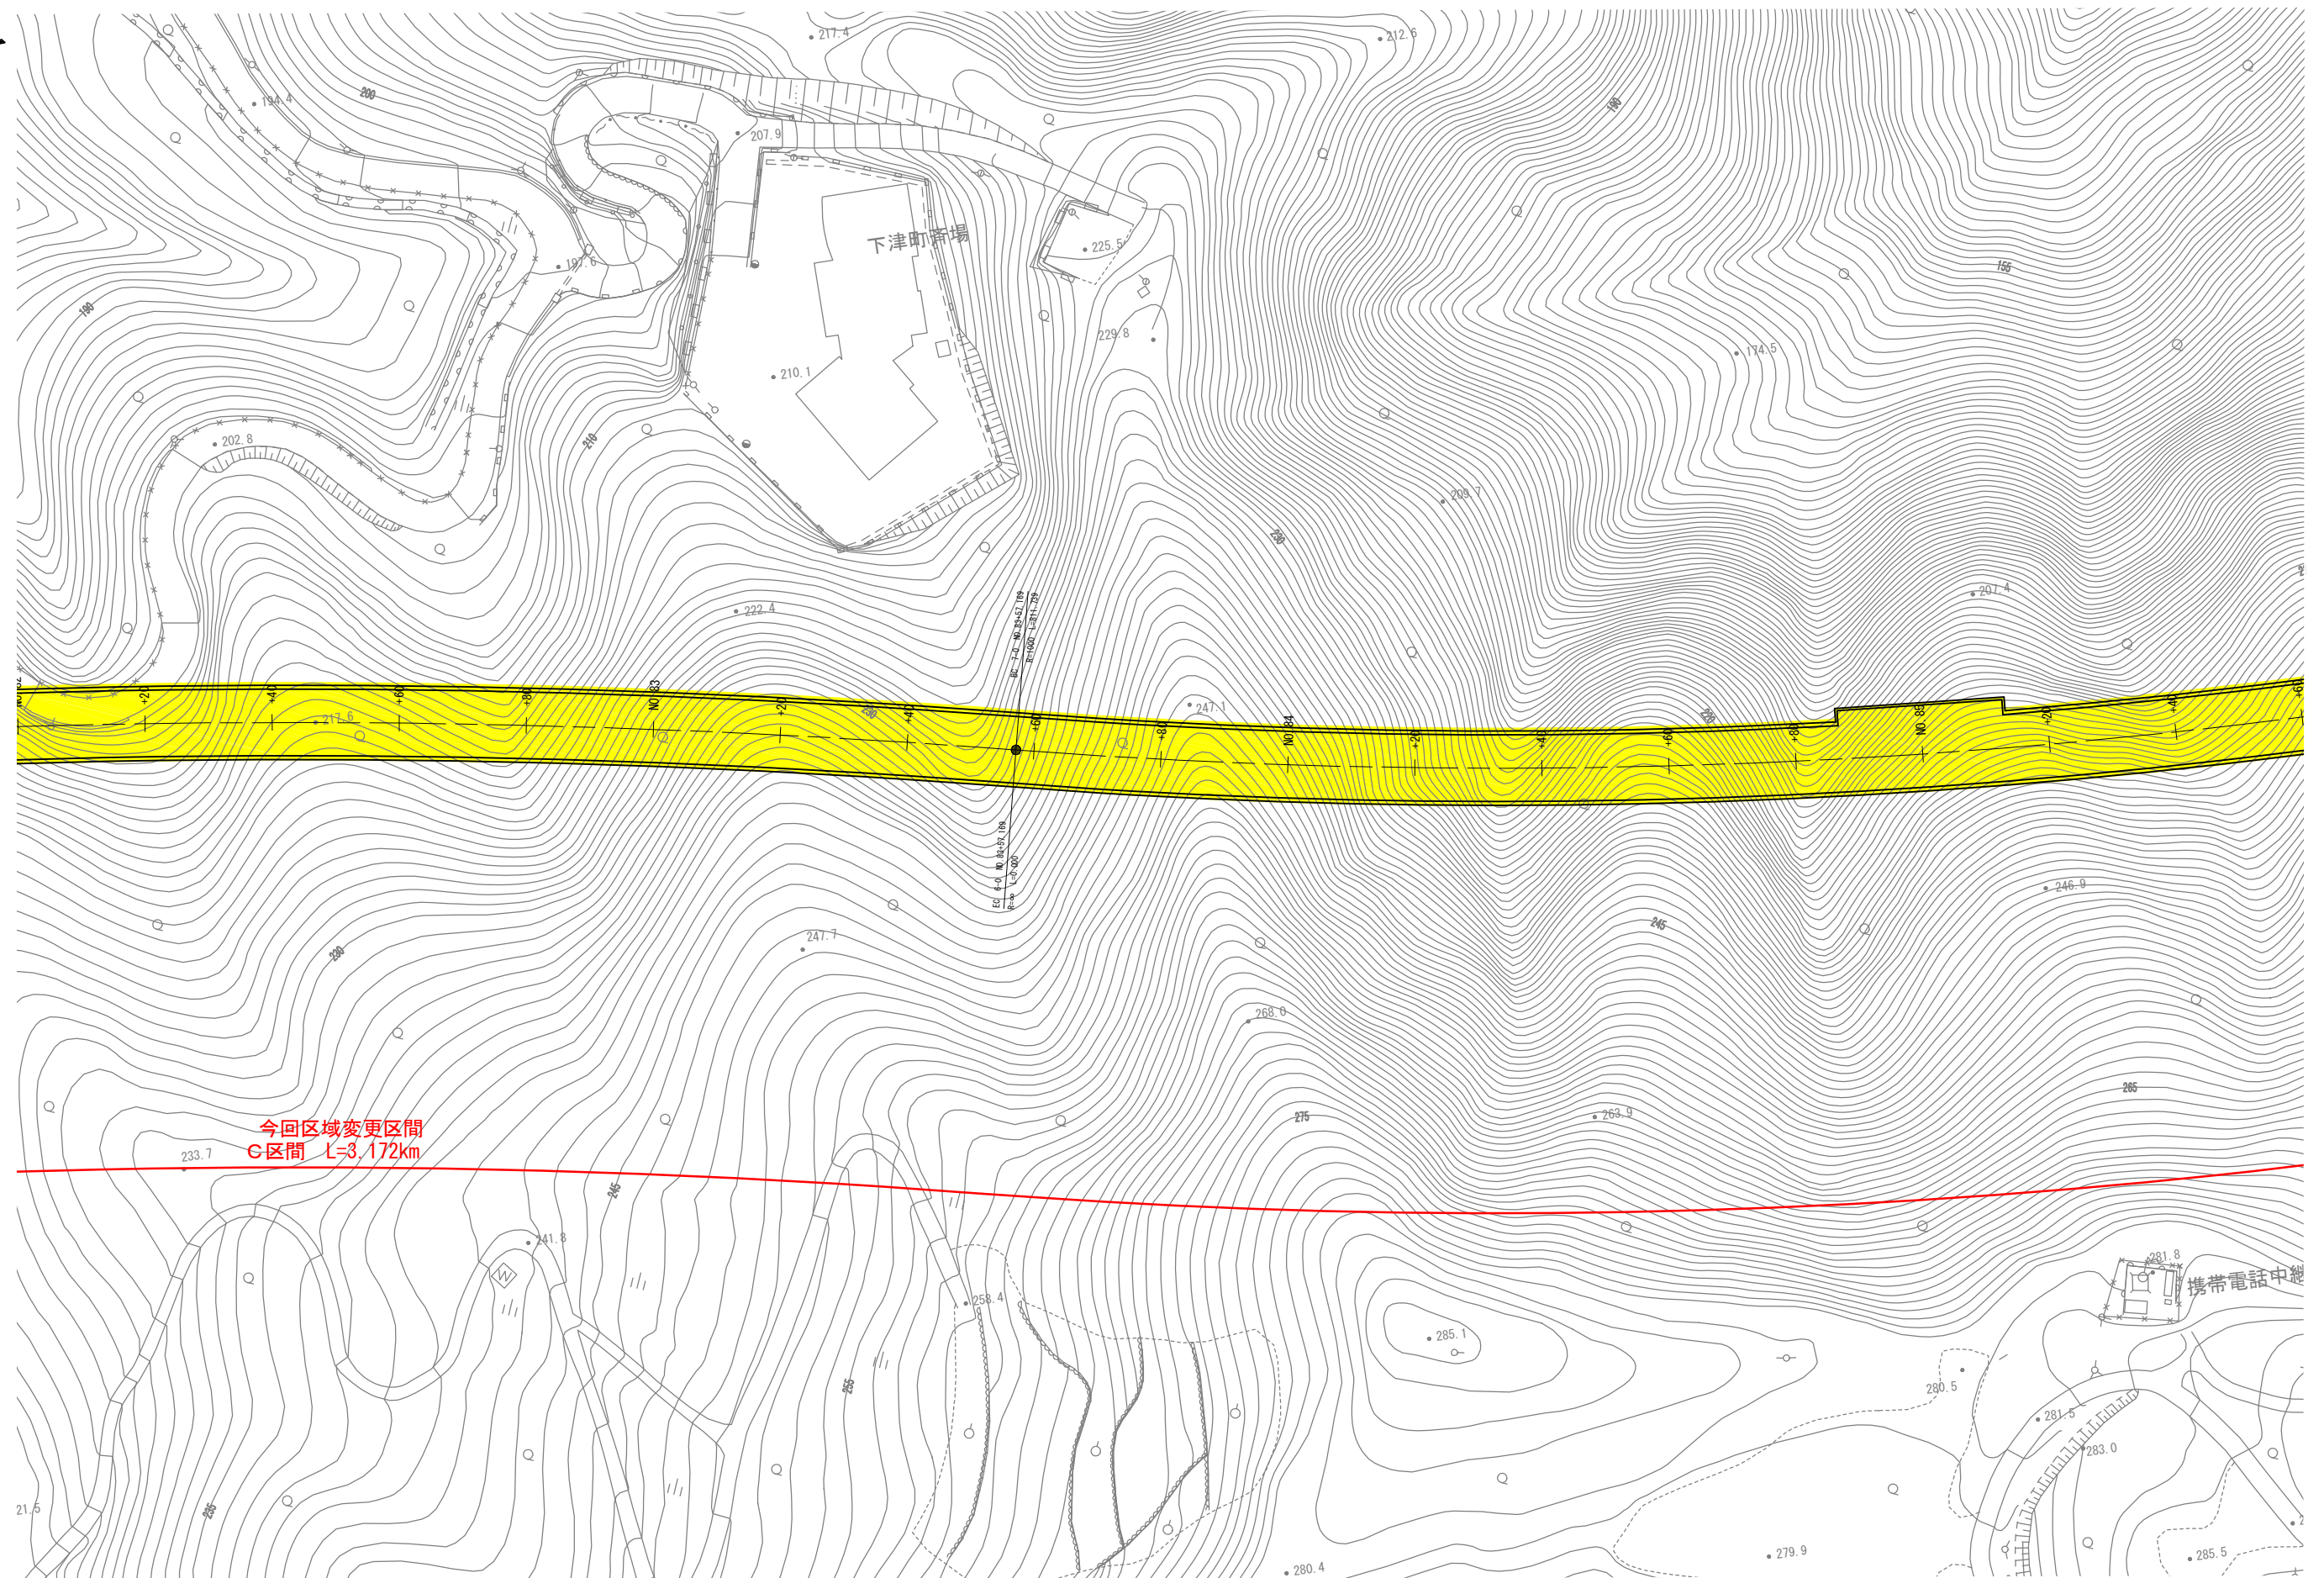



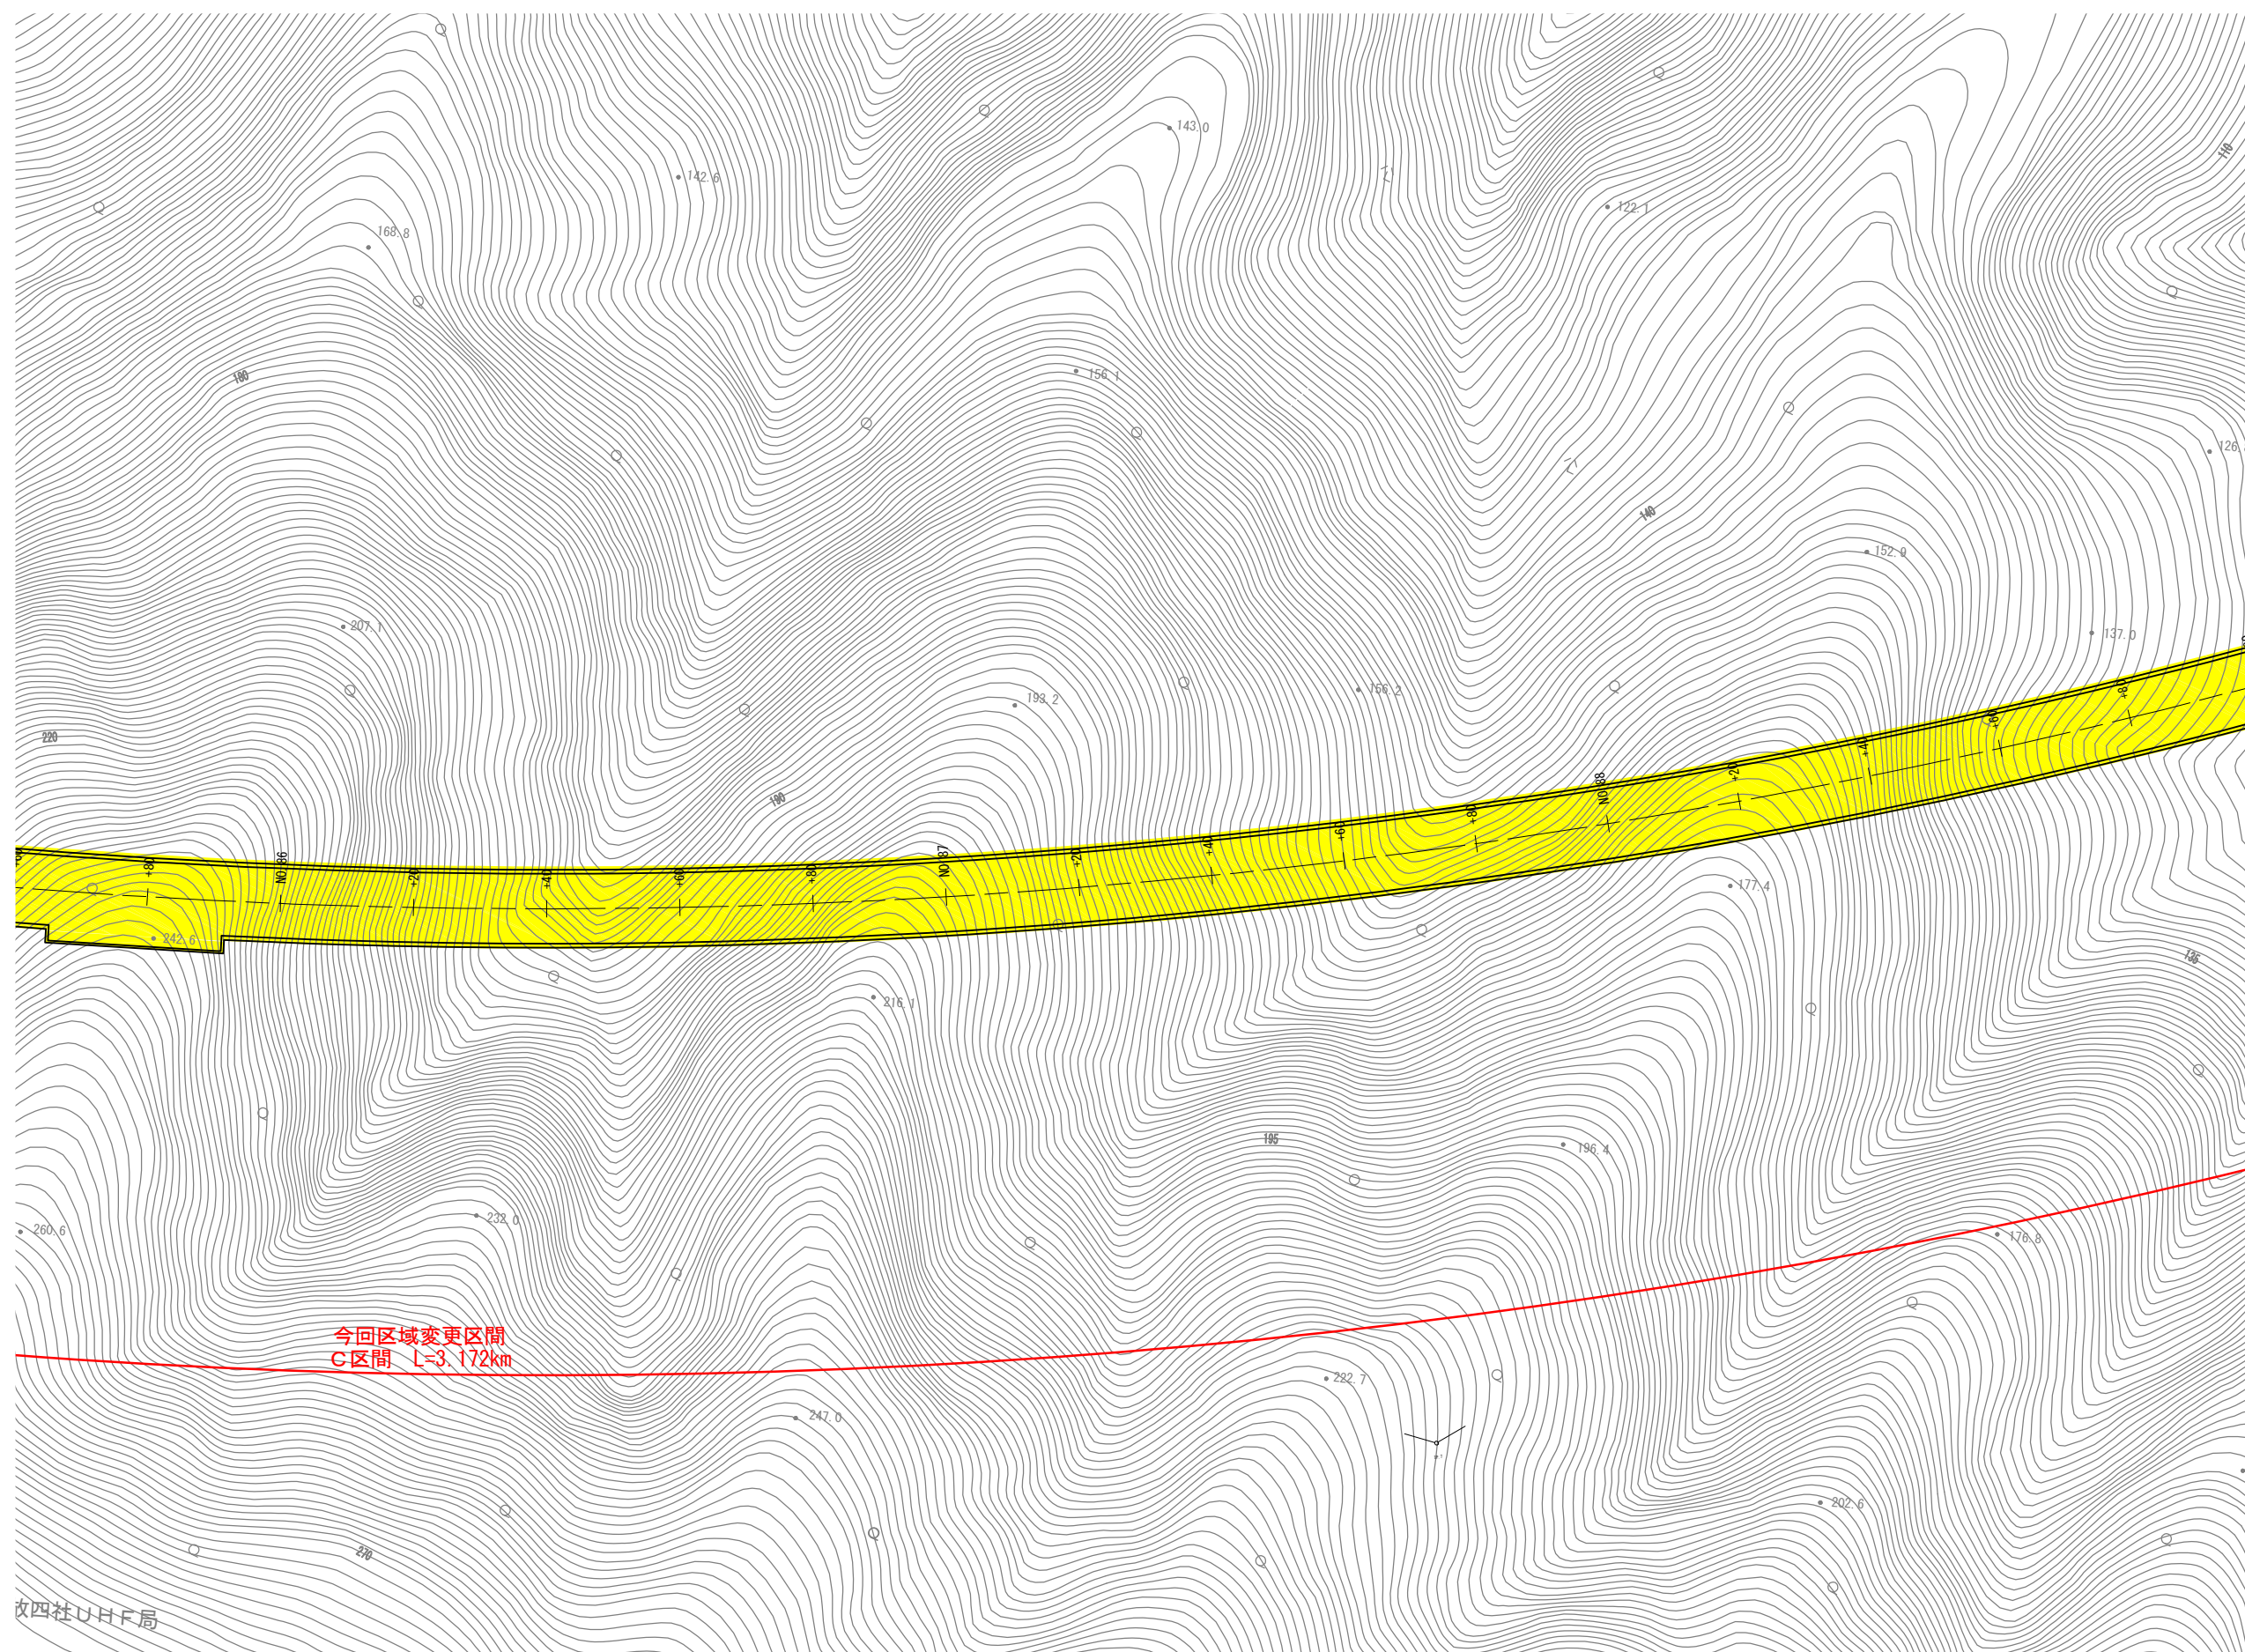



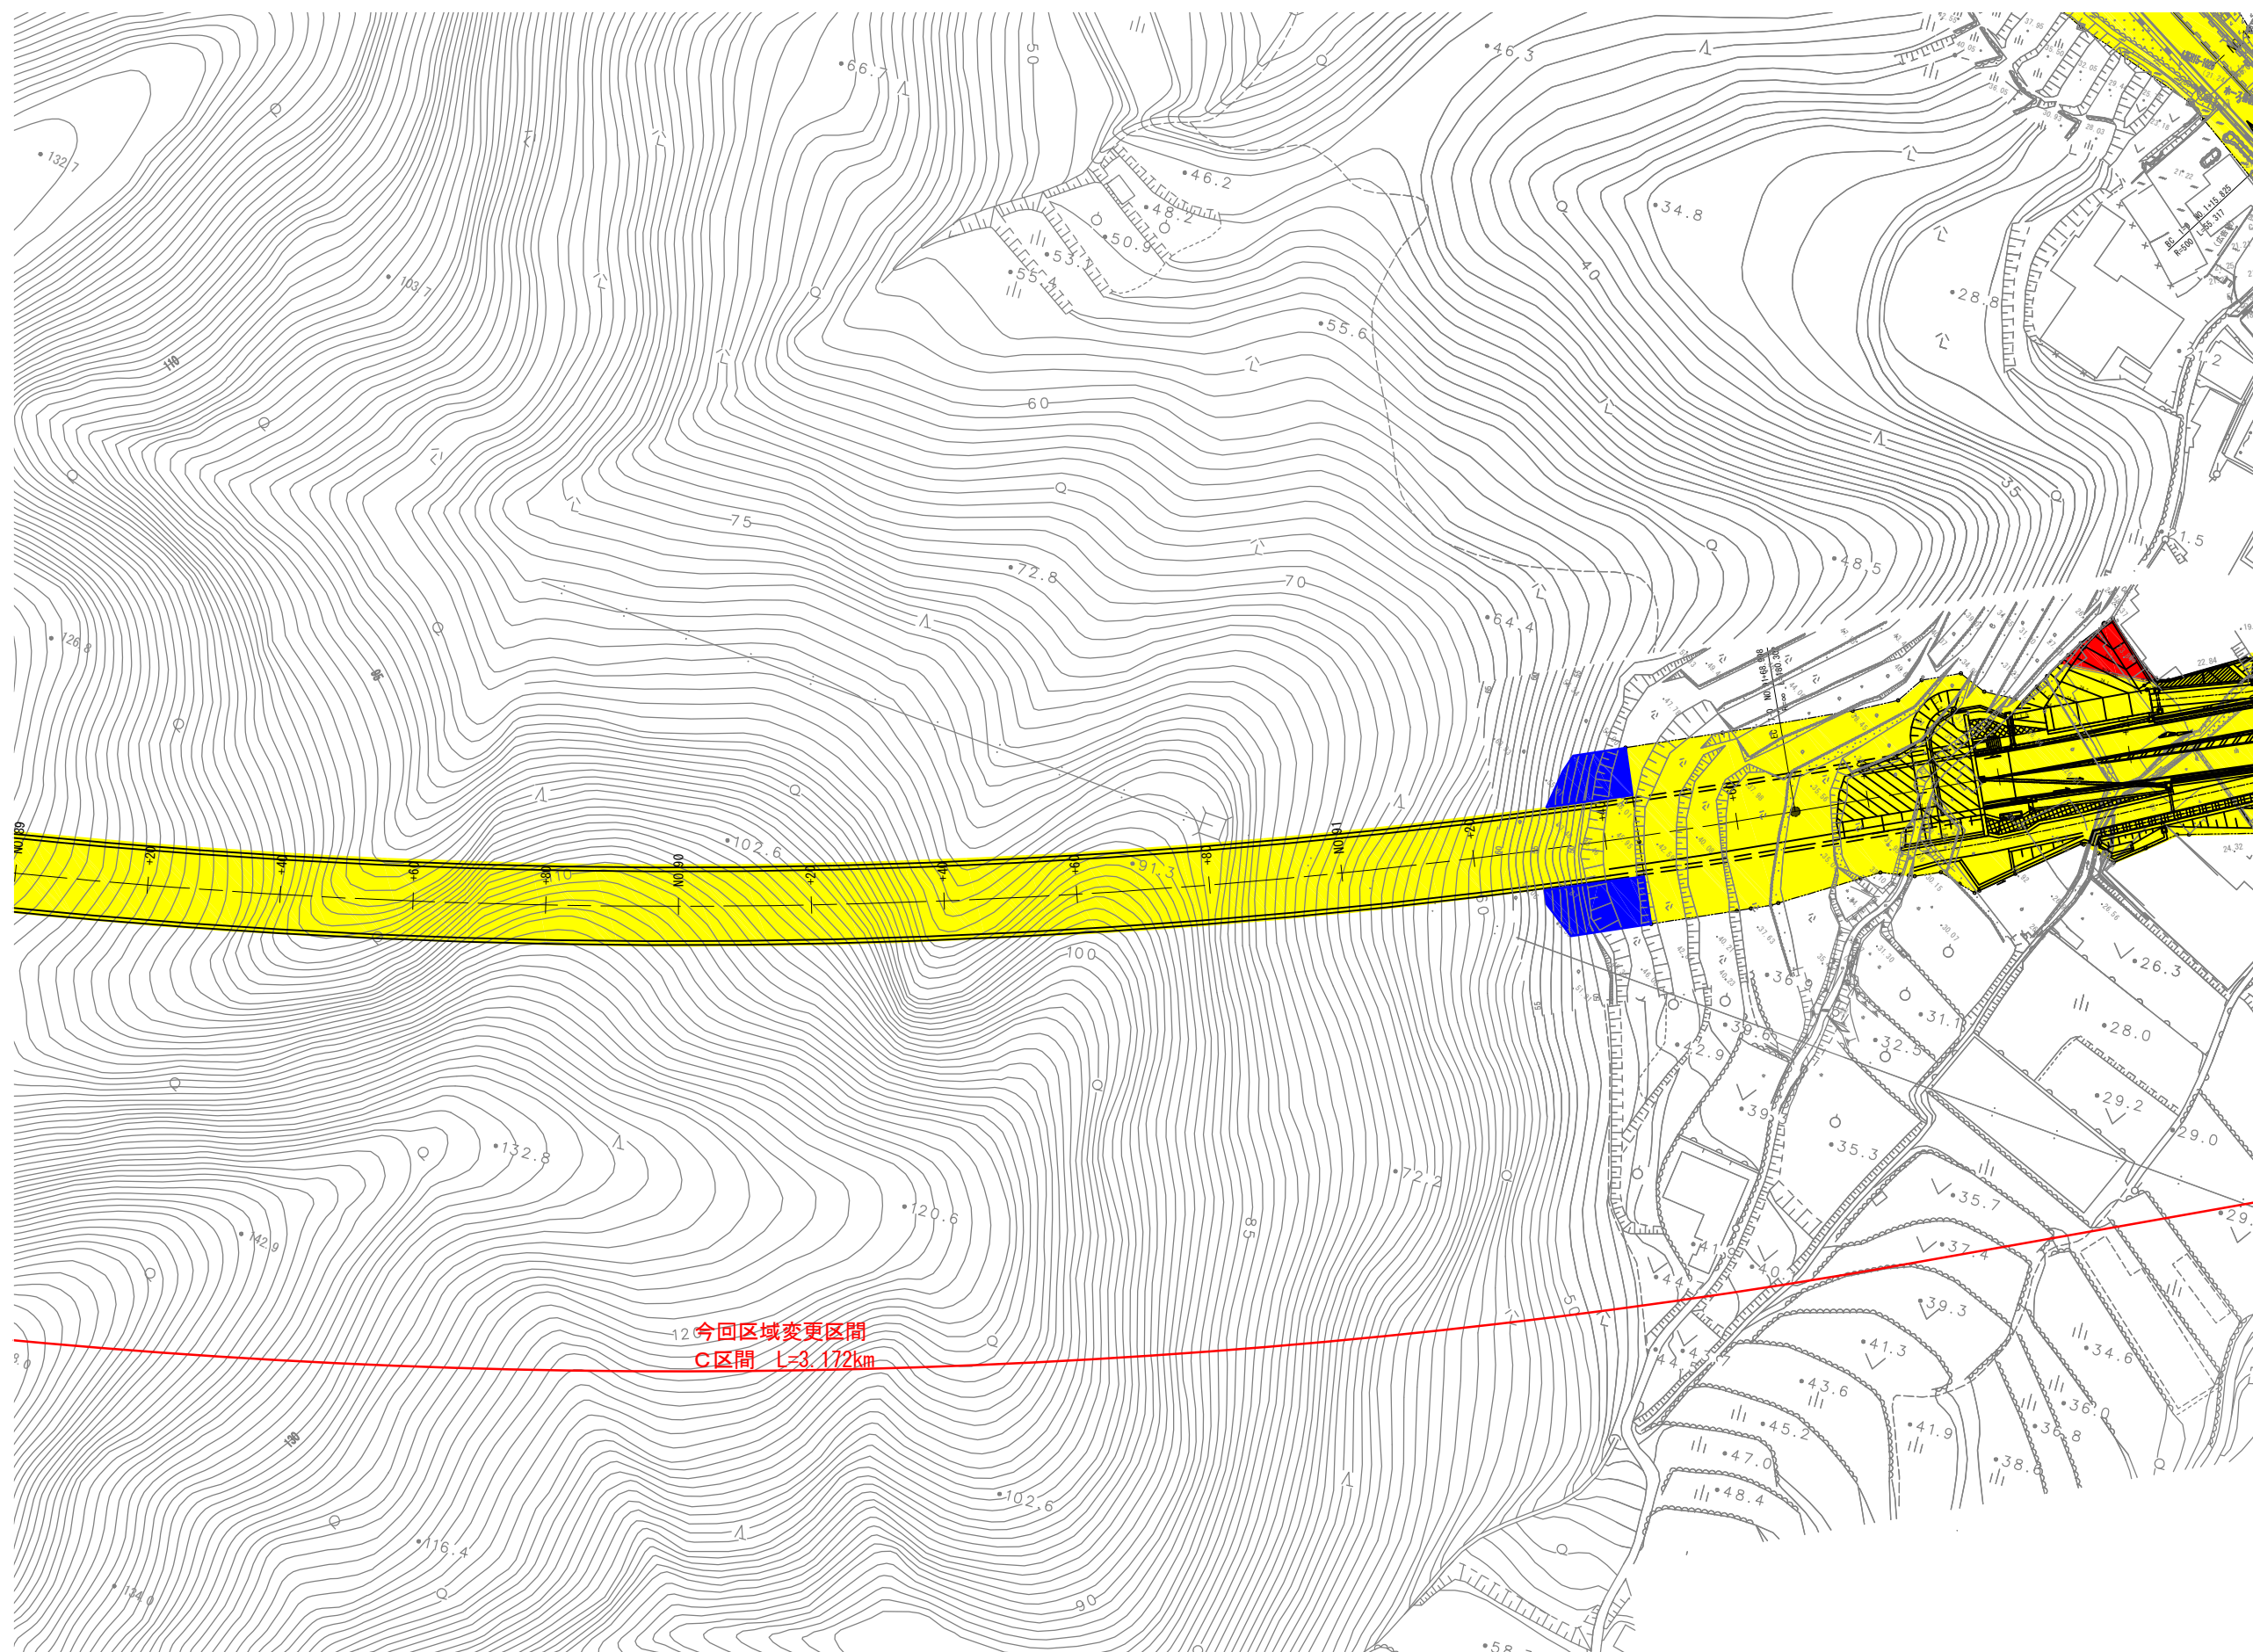



一般国道42号 区域変更平面図 (10/10) S=1:1000 (A3)

