




一般国道42号区域変更位置図 S = 1 : 50000 (A3)

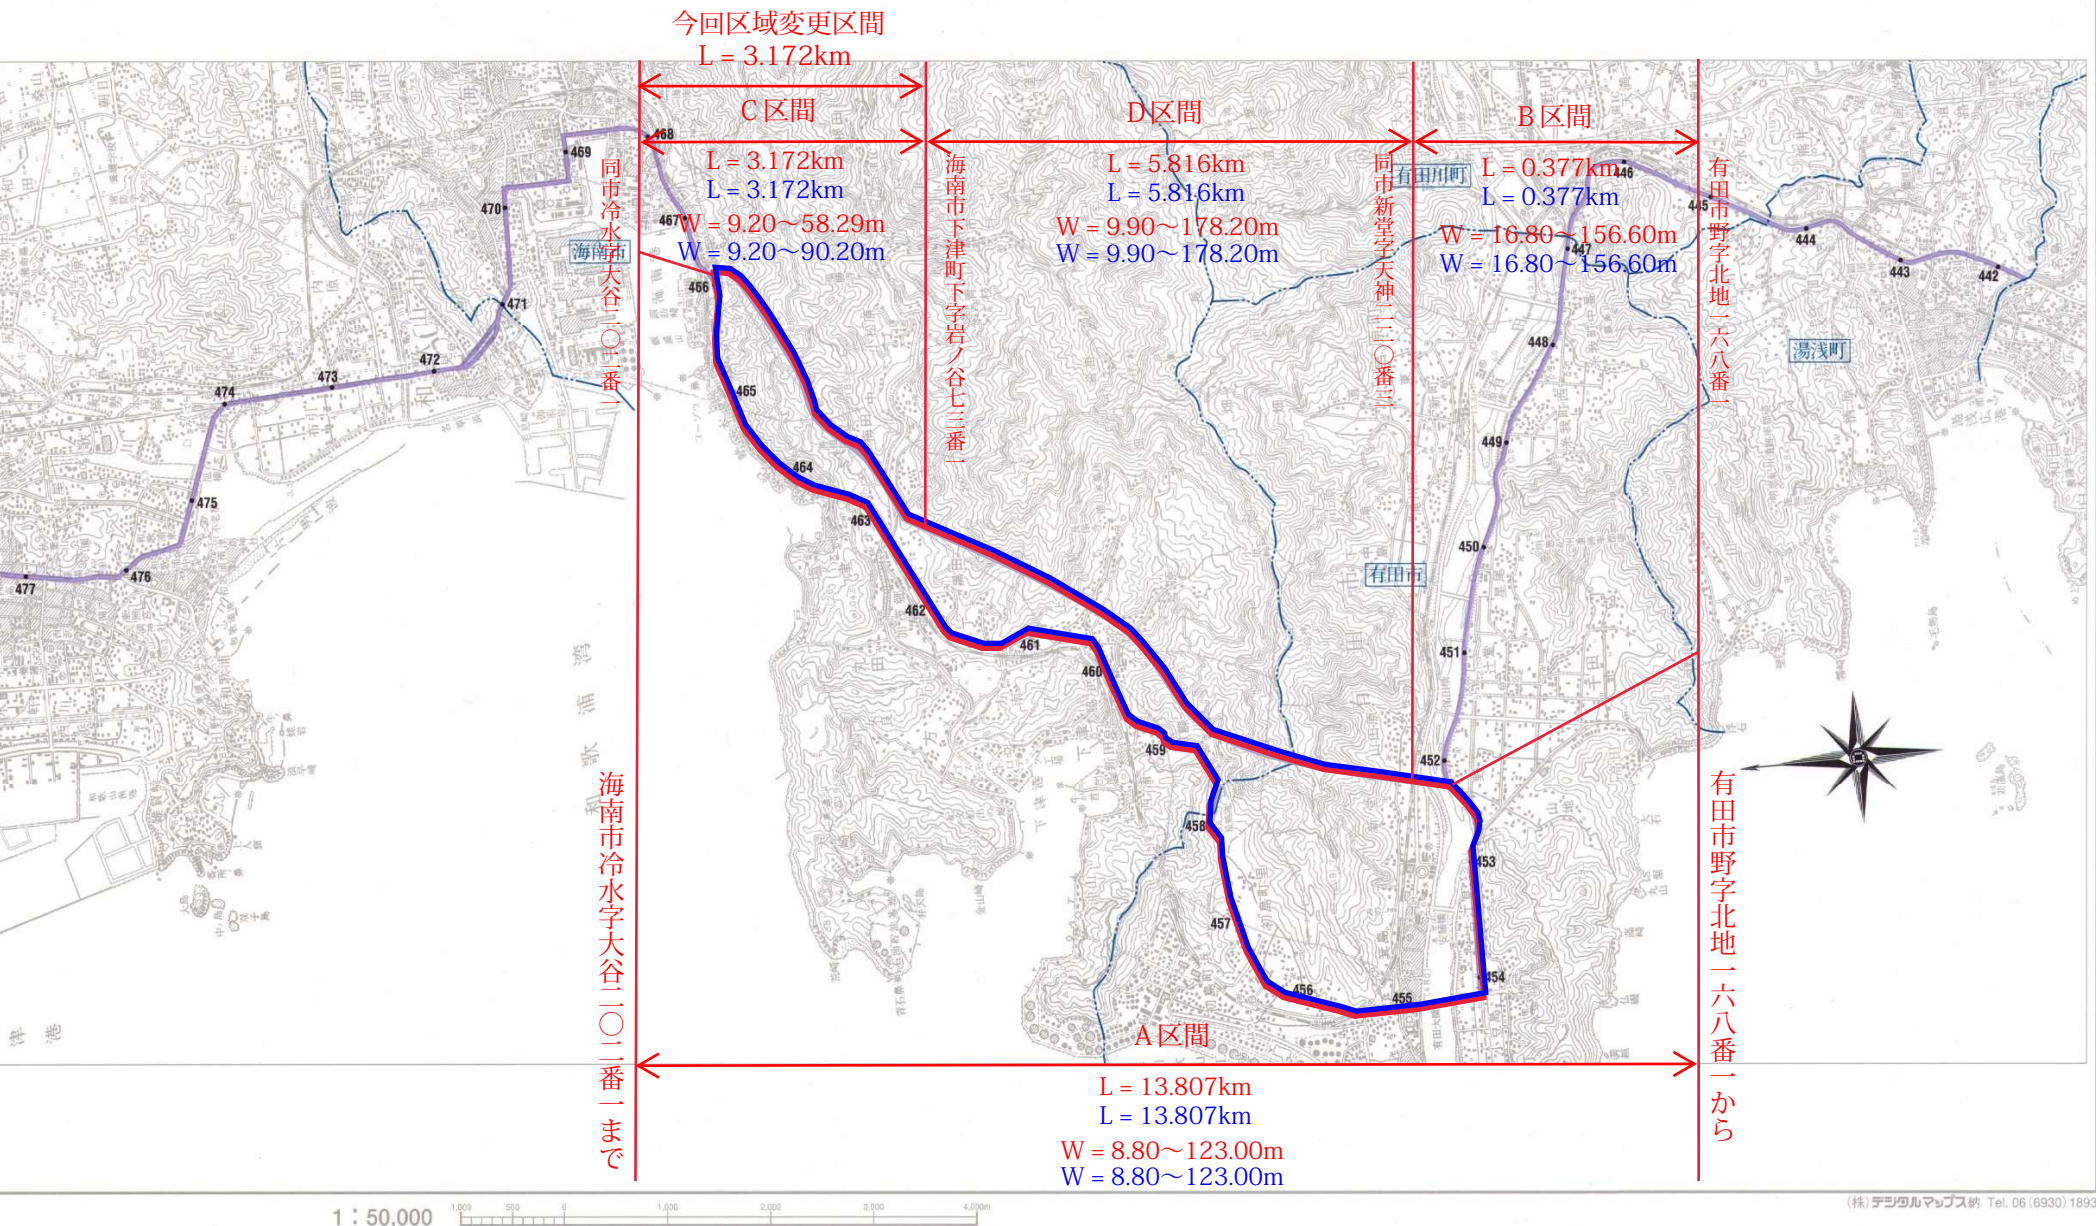

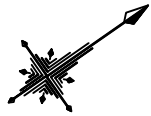


一般国道42号 区域変更平面図 (1 / 10) S=1:1000 (A3)

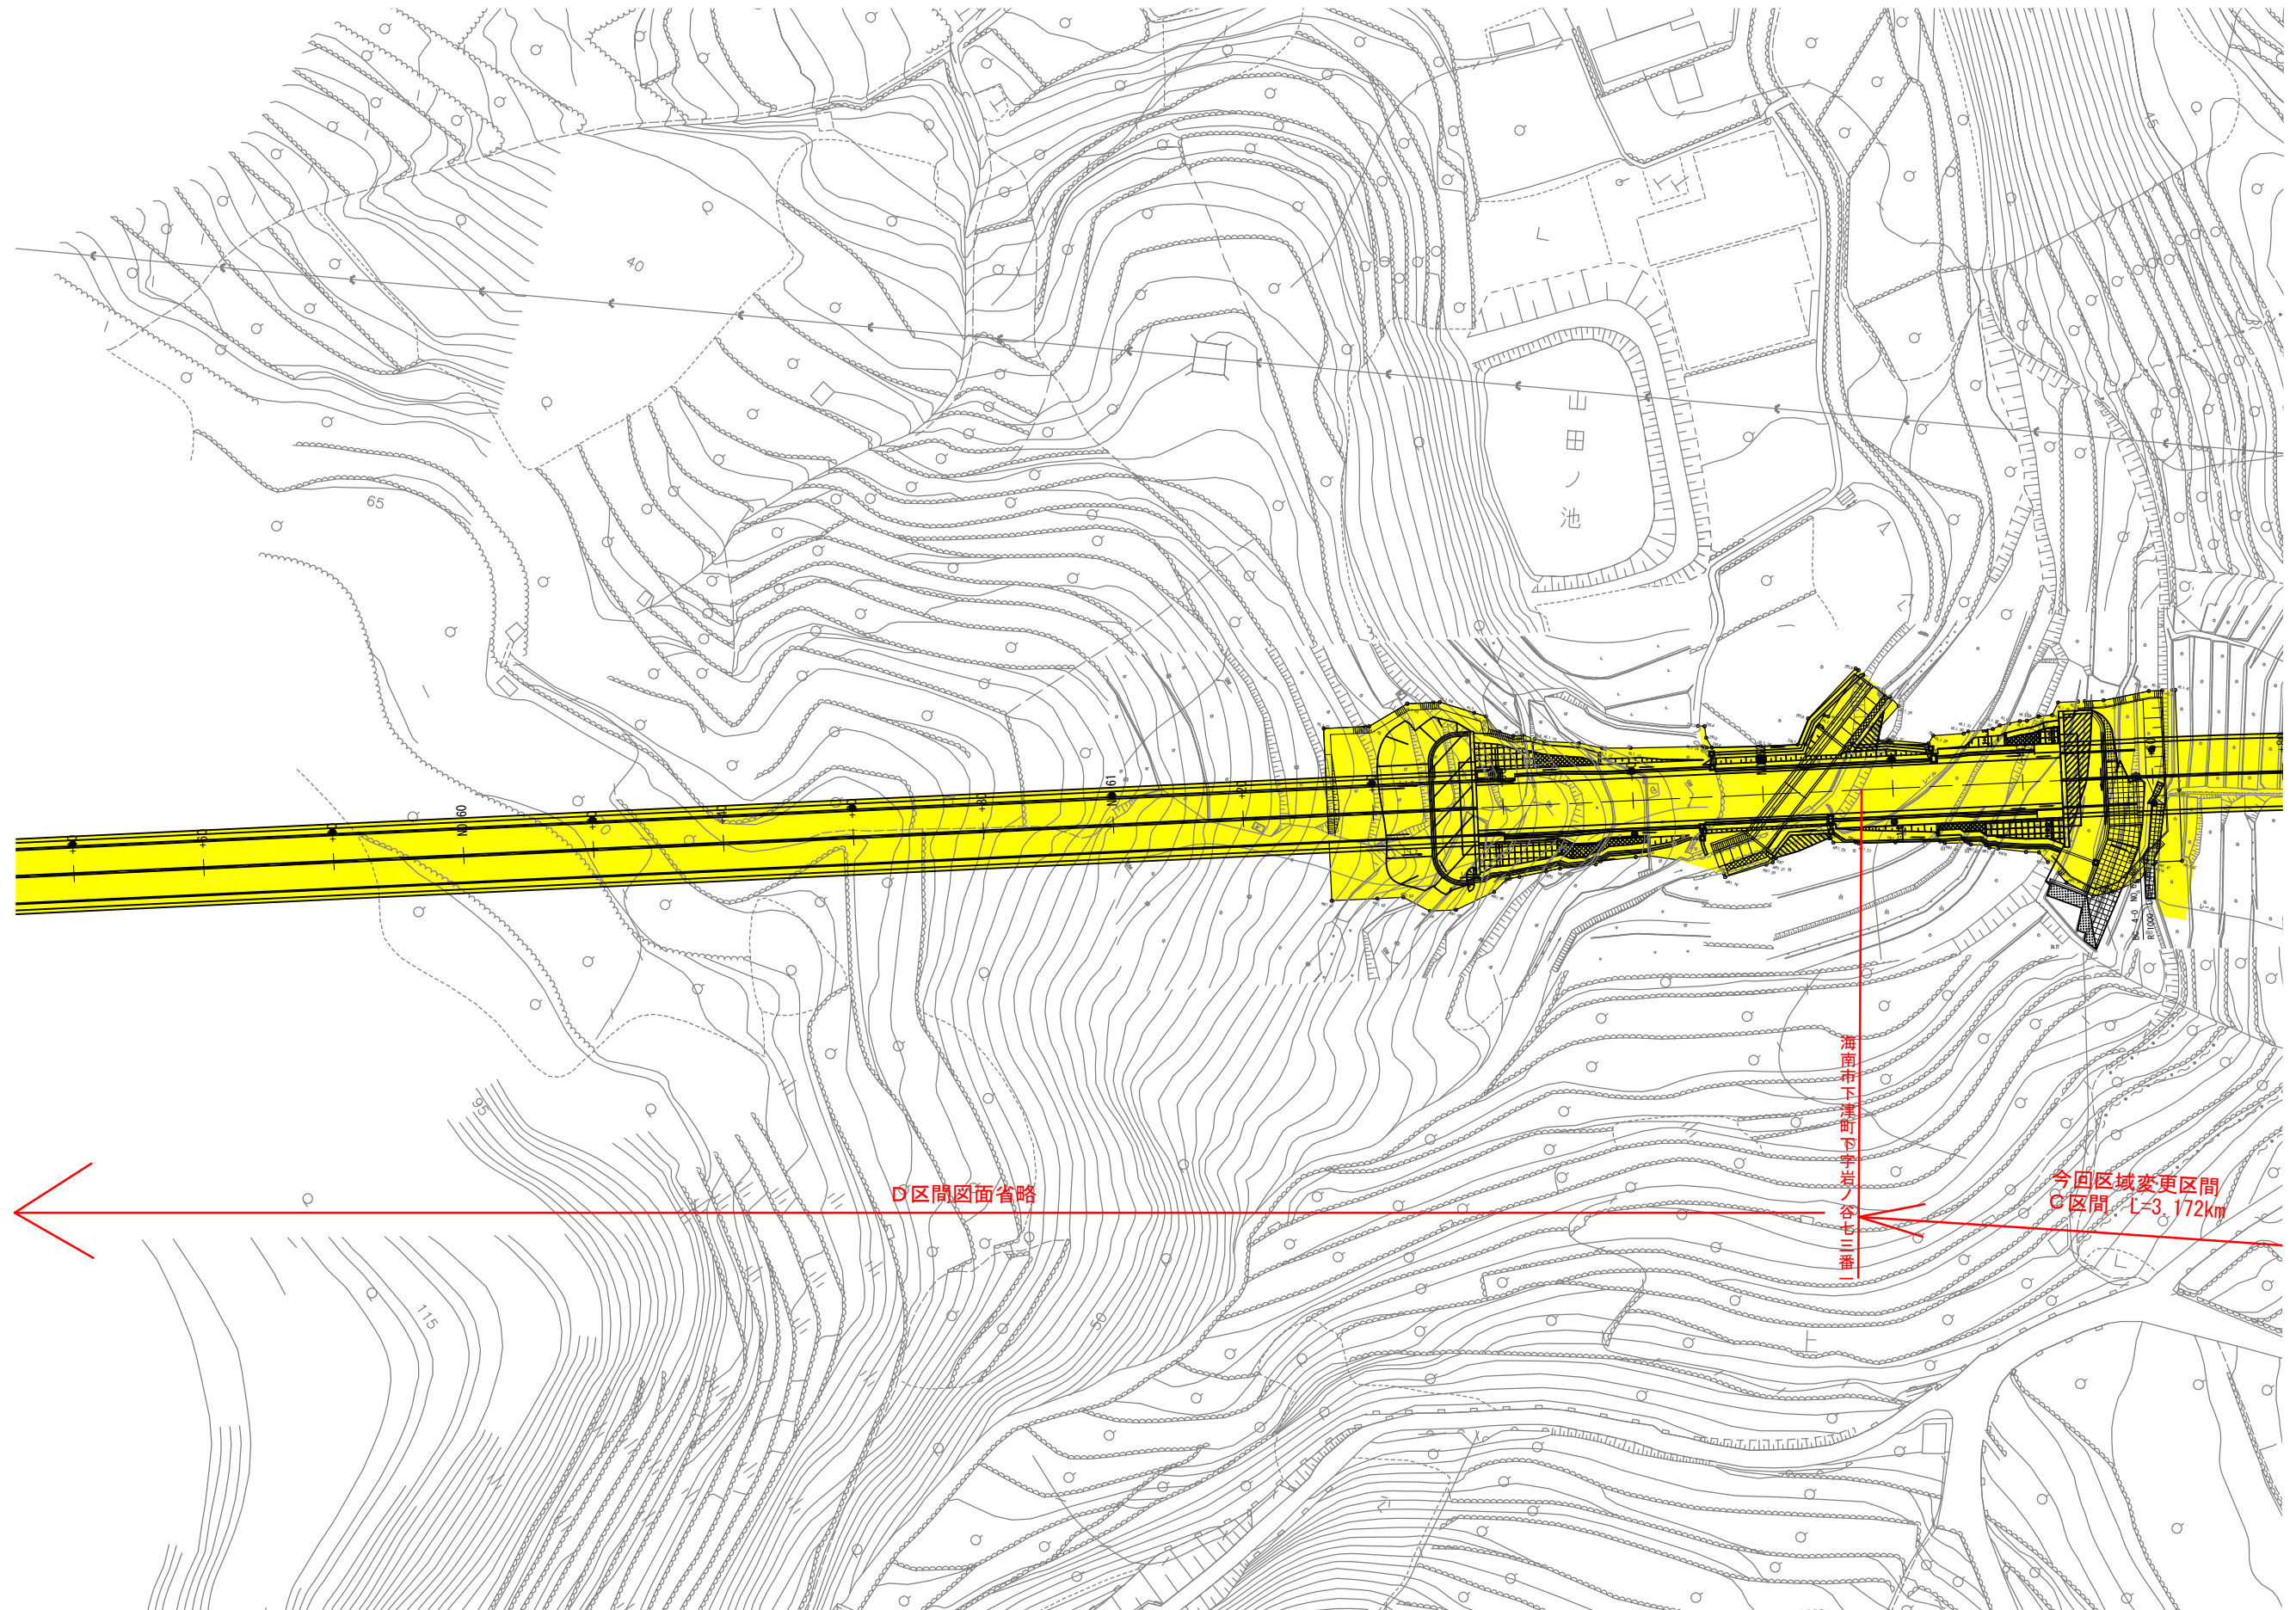




一般国道42号 区域変更平面図 (2 / 10) S=1:1000 (A3)

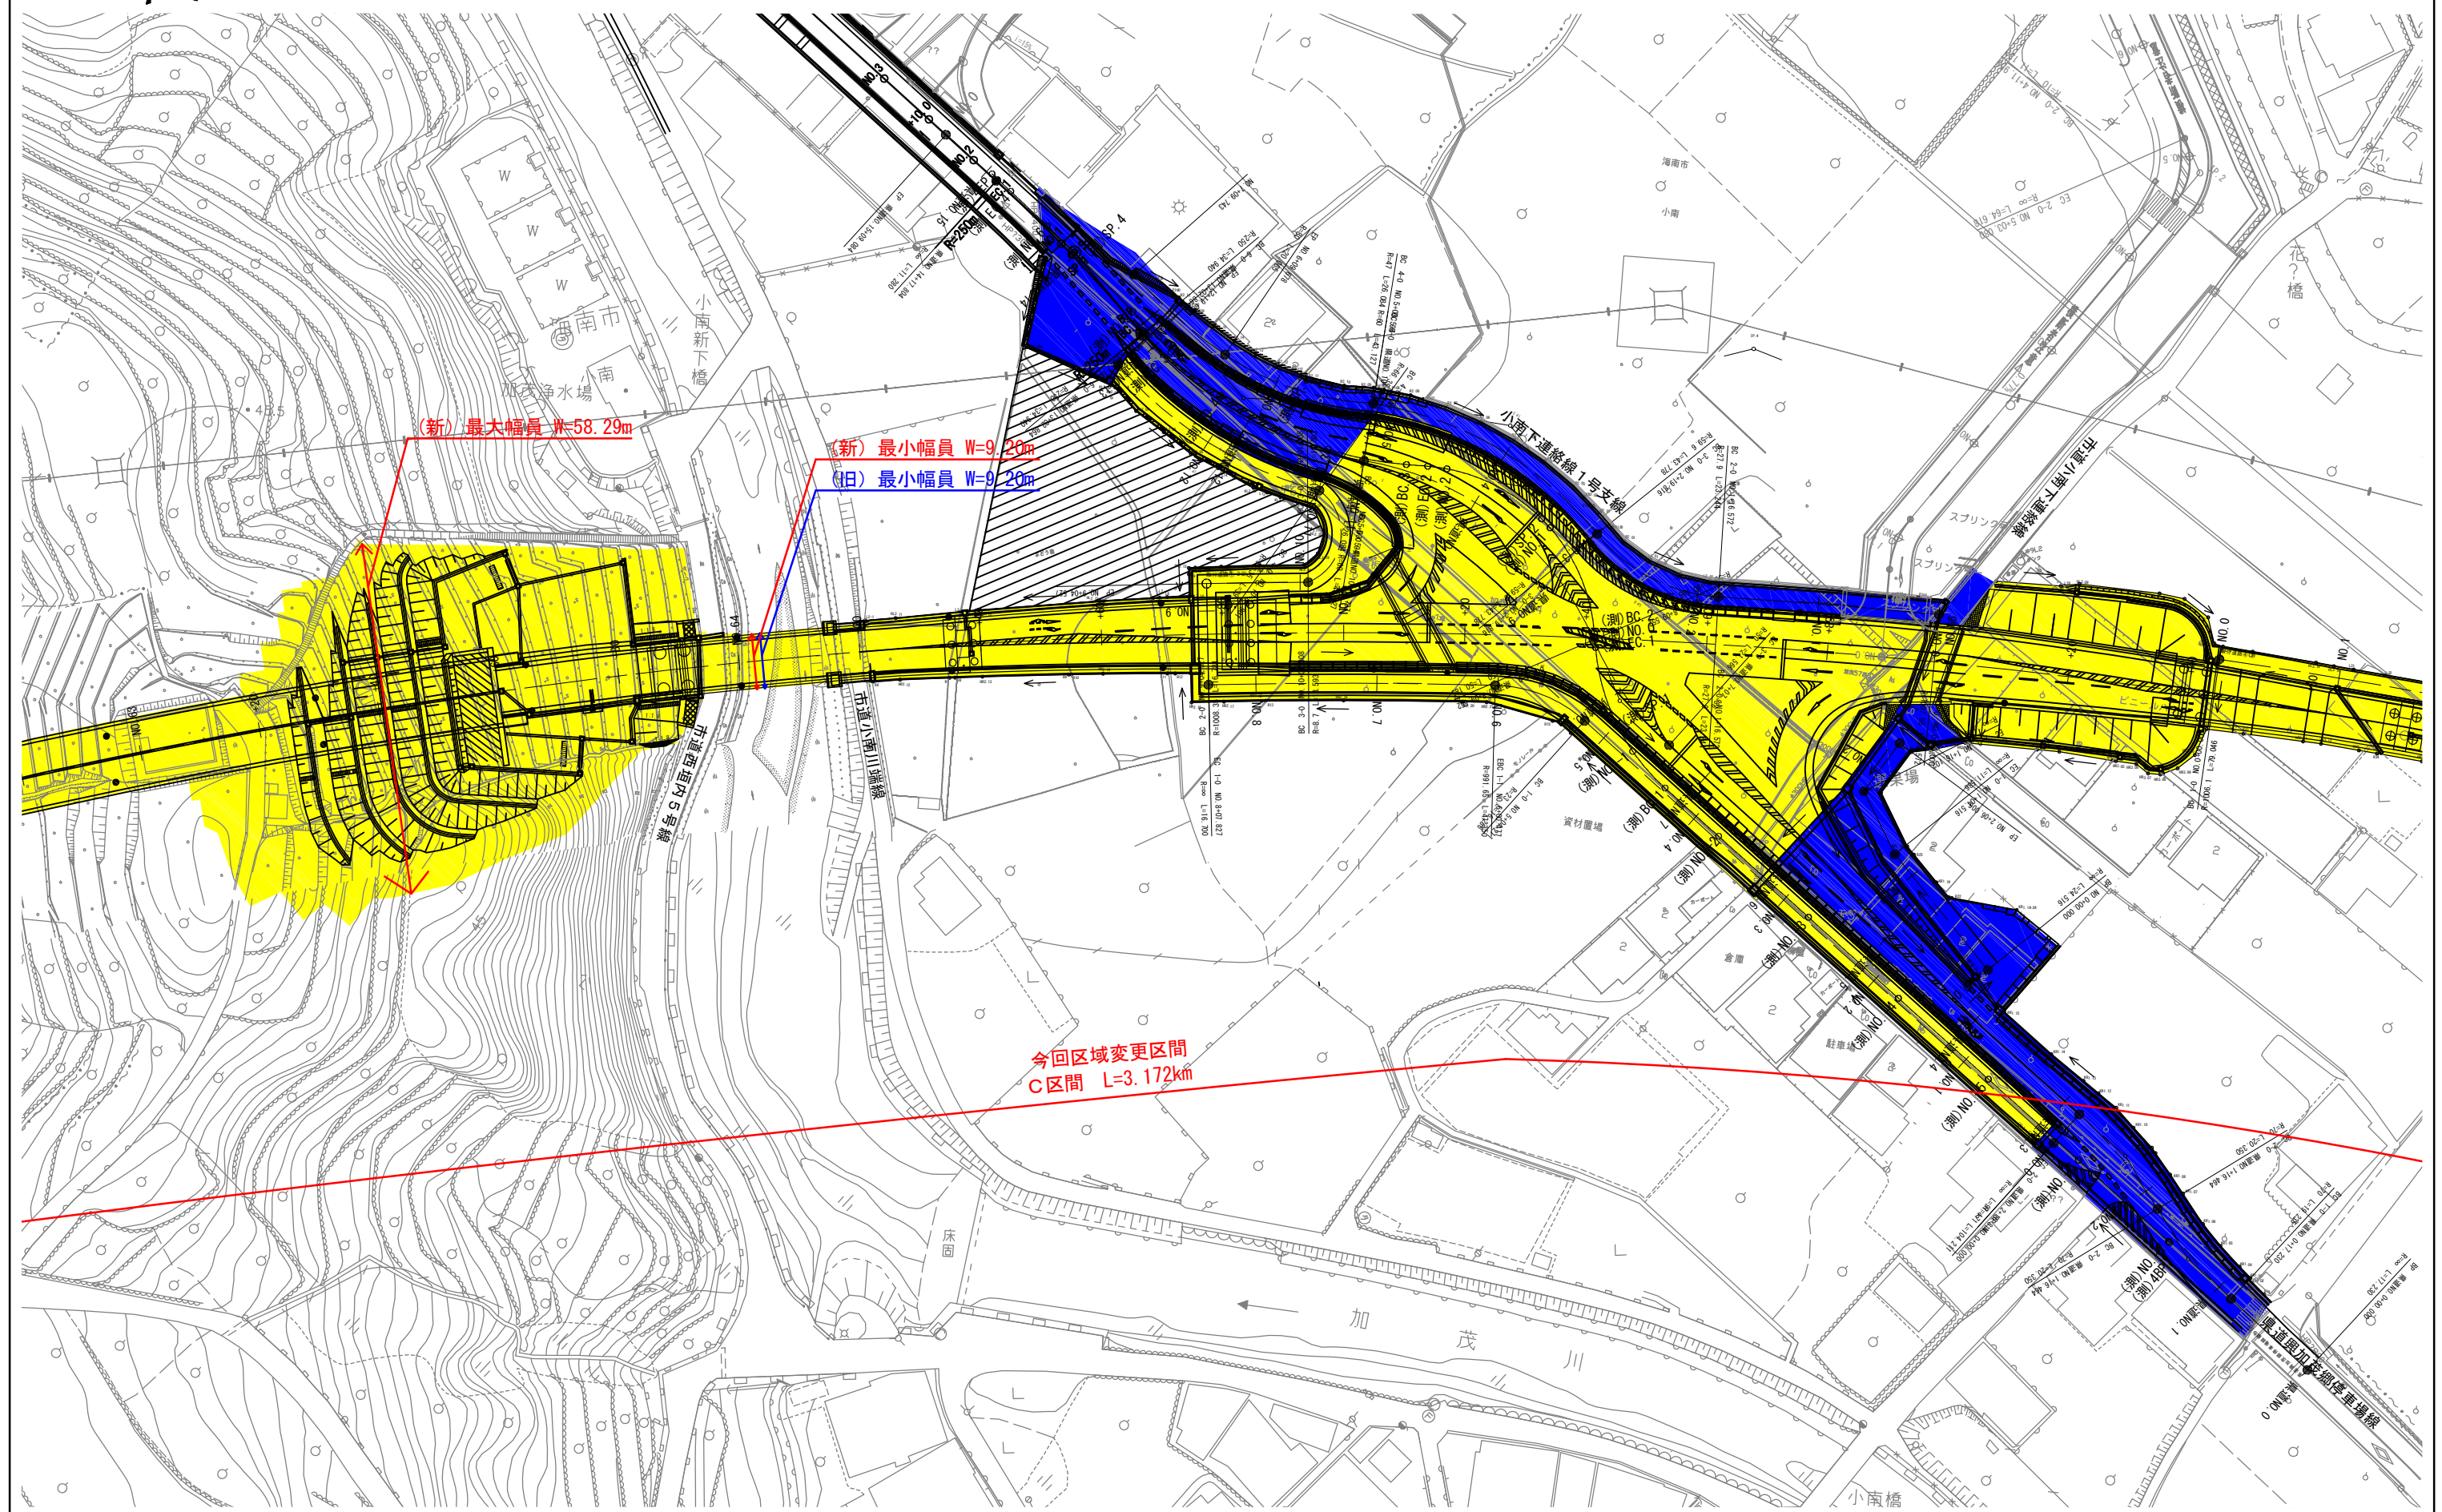



一般国道42号 区域変更平面図 (3 / 10) S=1:1000 (A3)

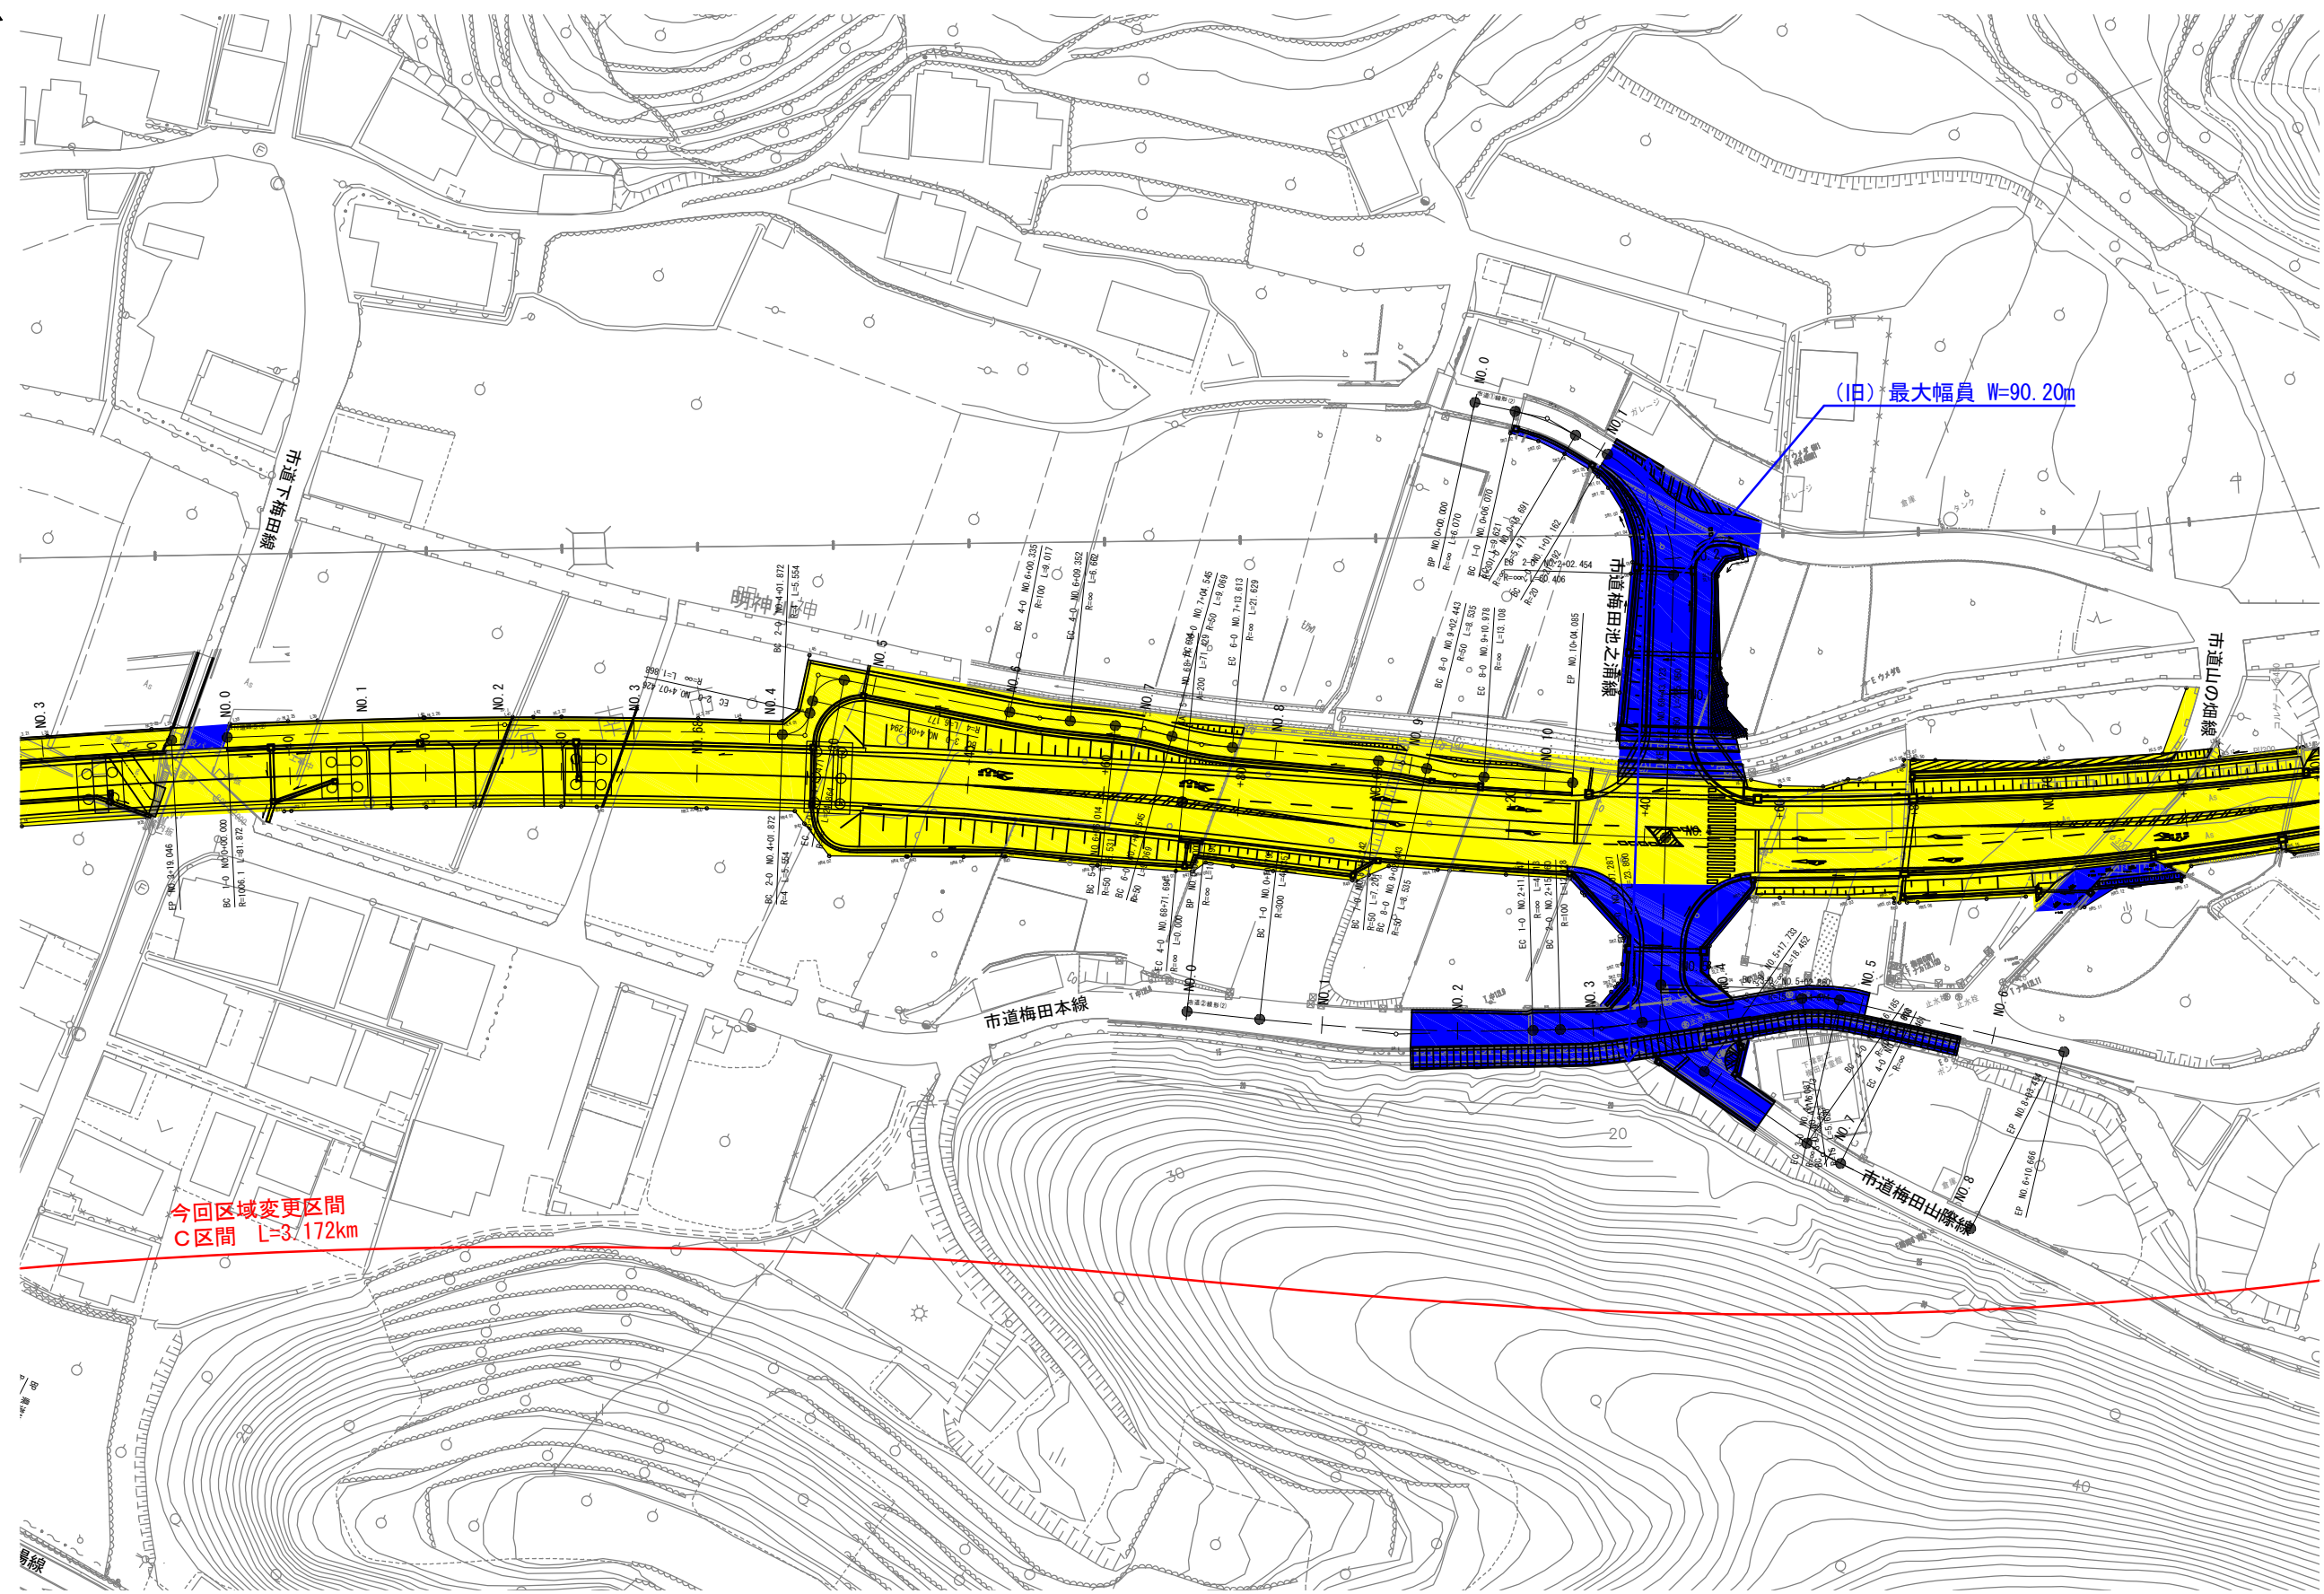




一般国道42号 区域変更平面図 (4 / 10) S=1:1000 (A3)

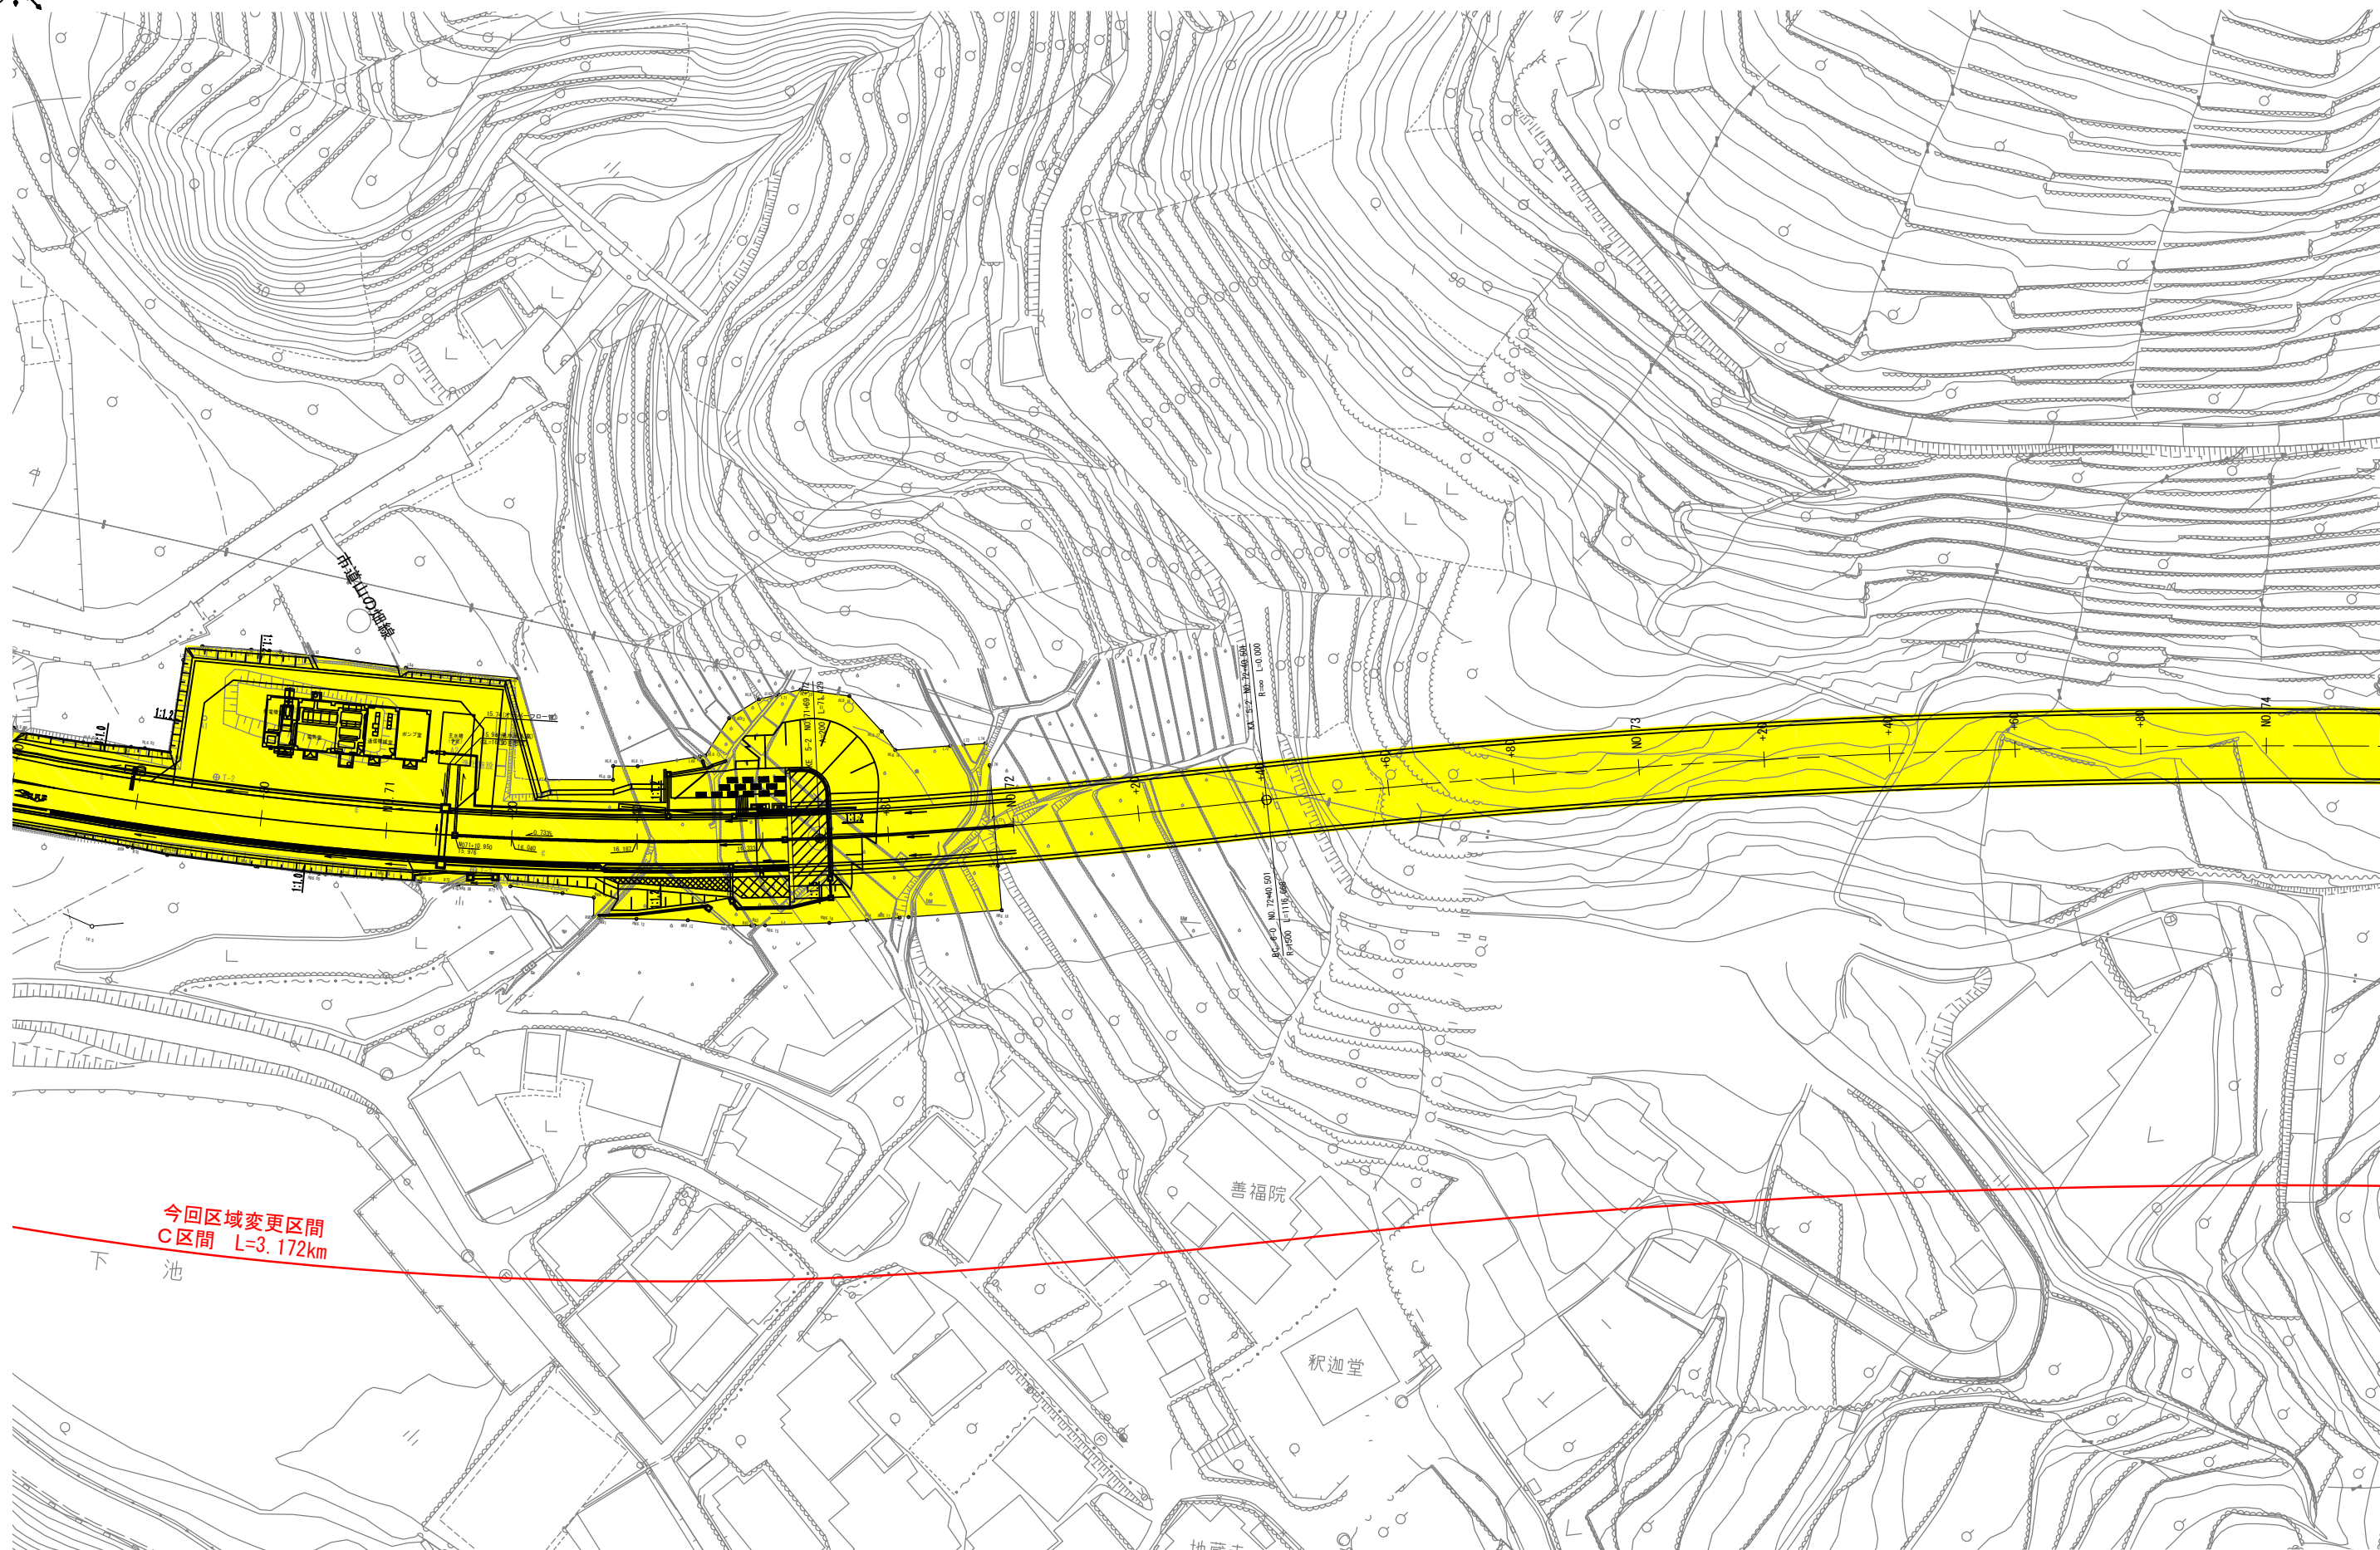


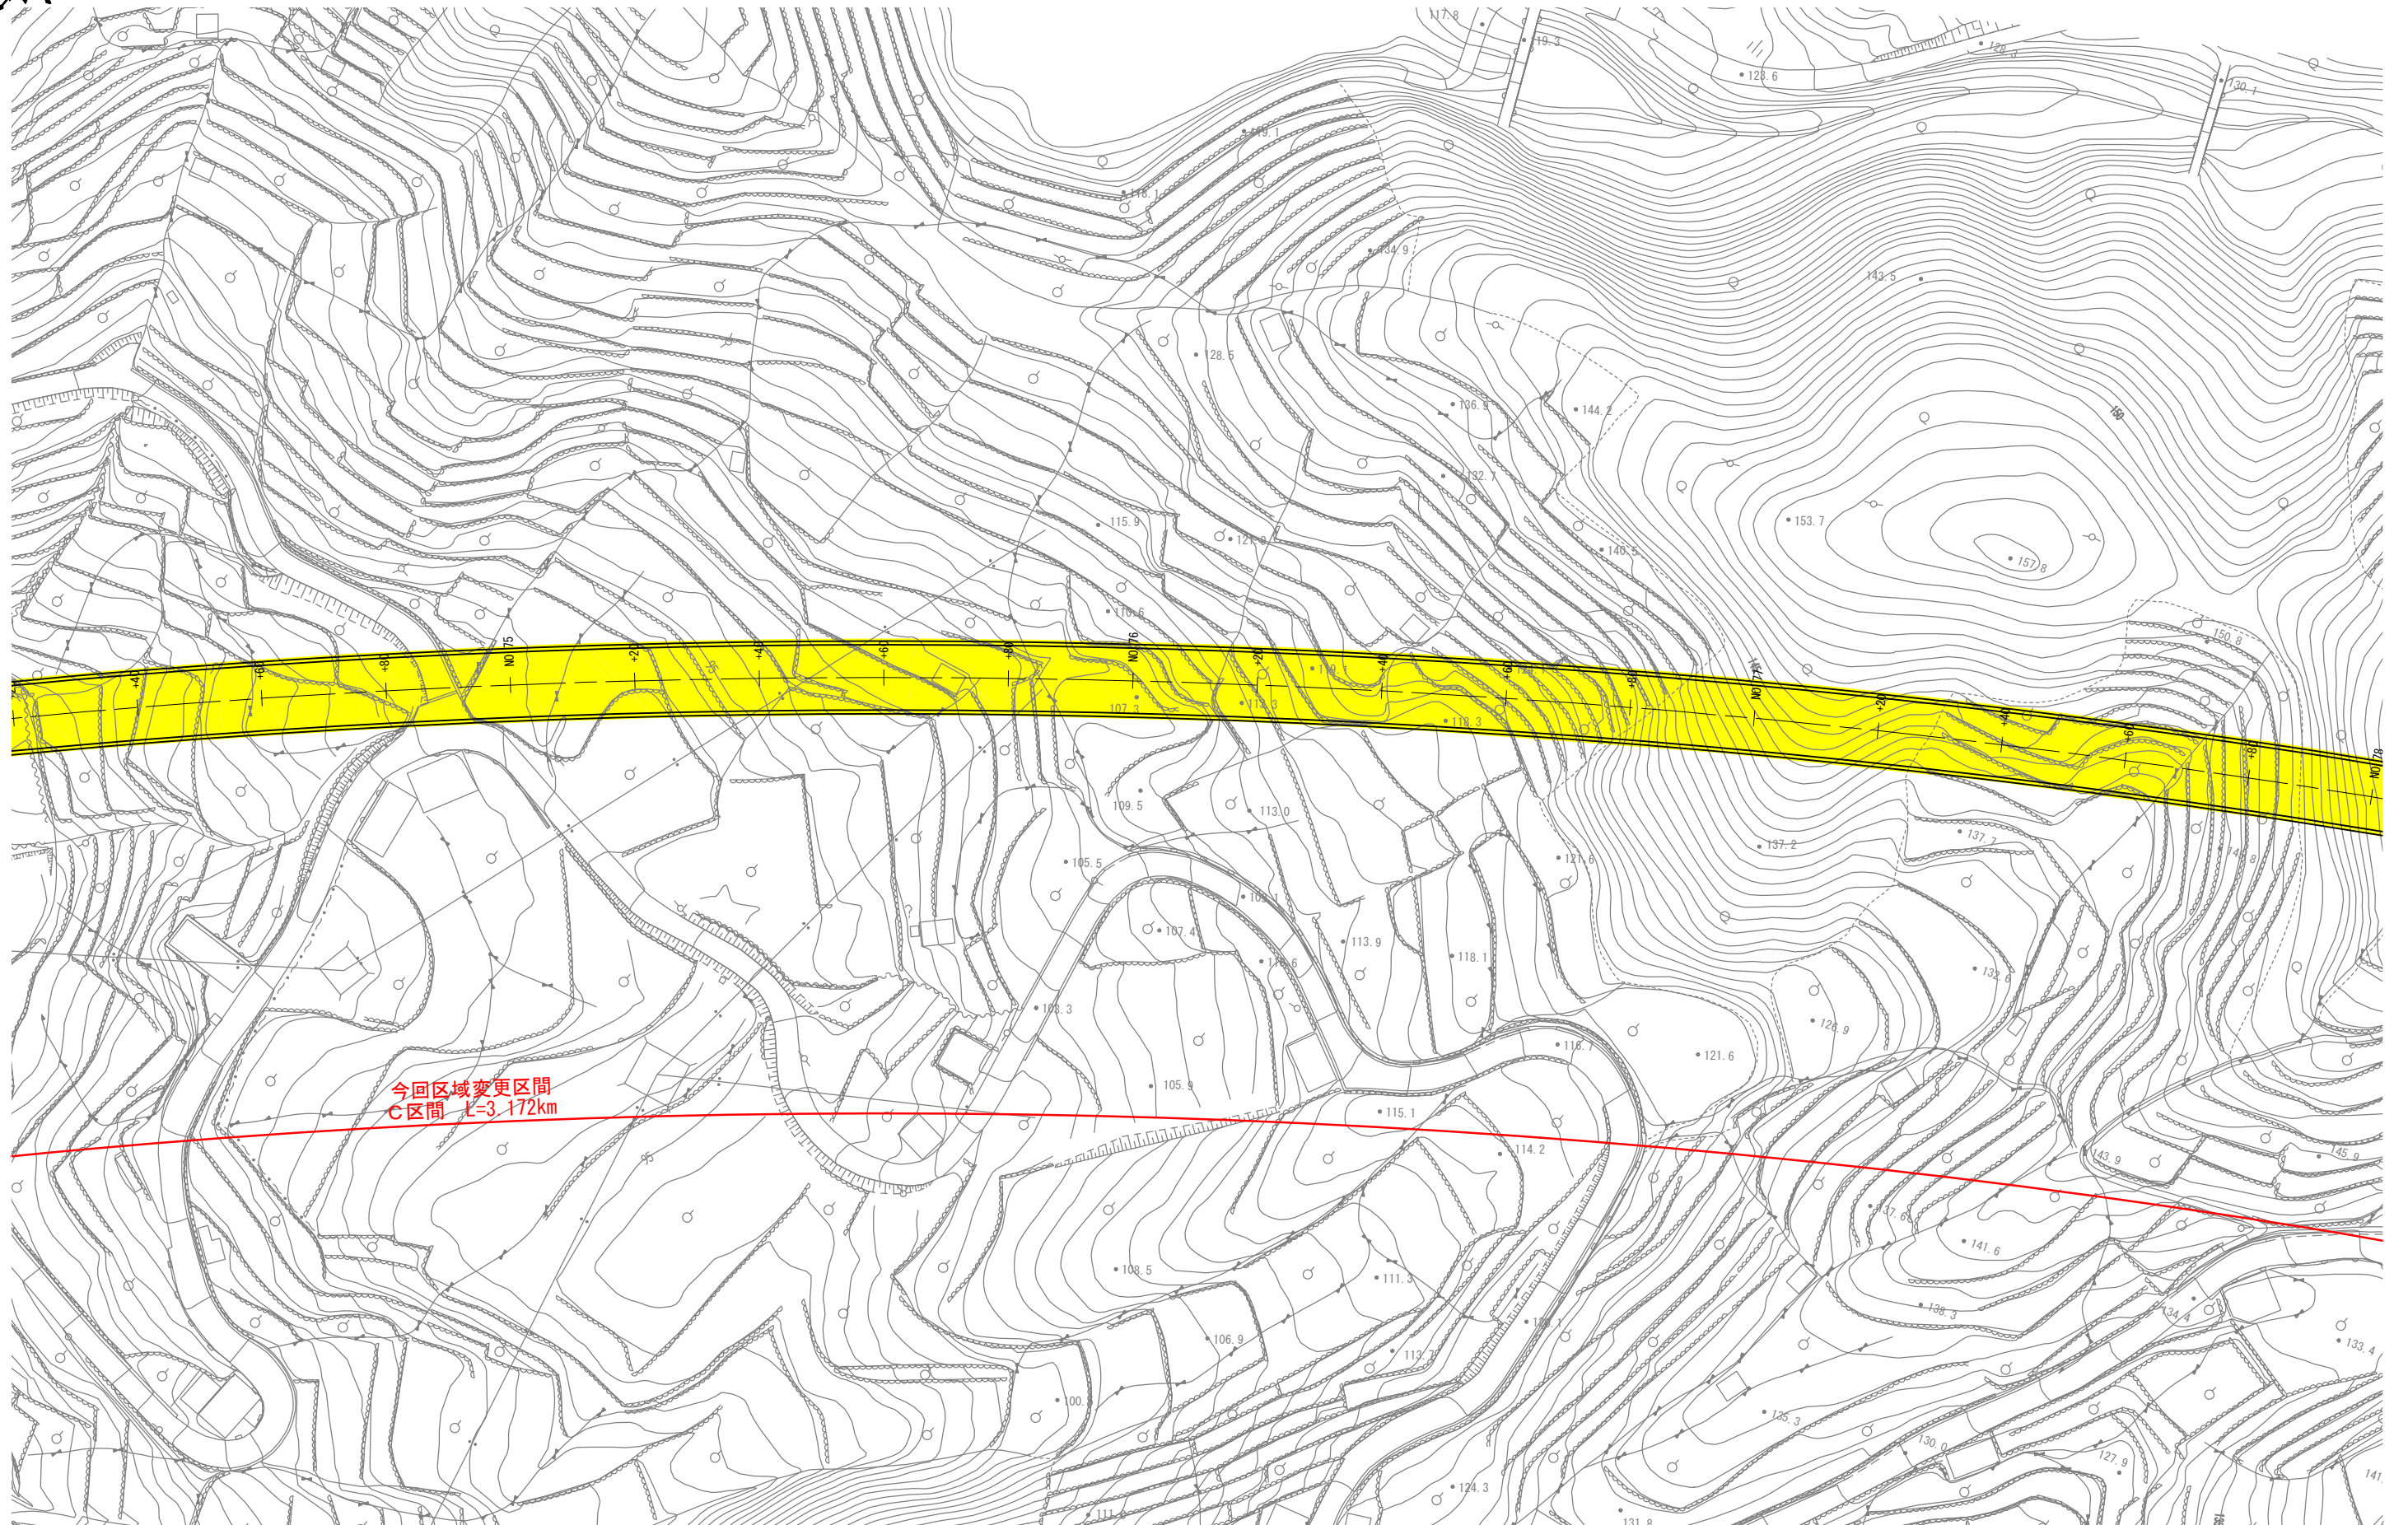

一般国道 42 号 区域変更平面図 (6 / 10) S=1:1000 (A3)

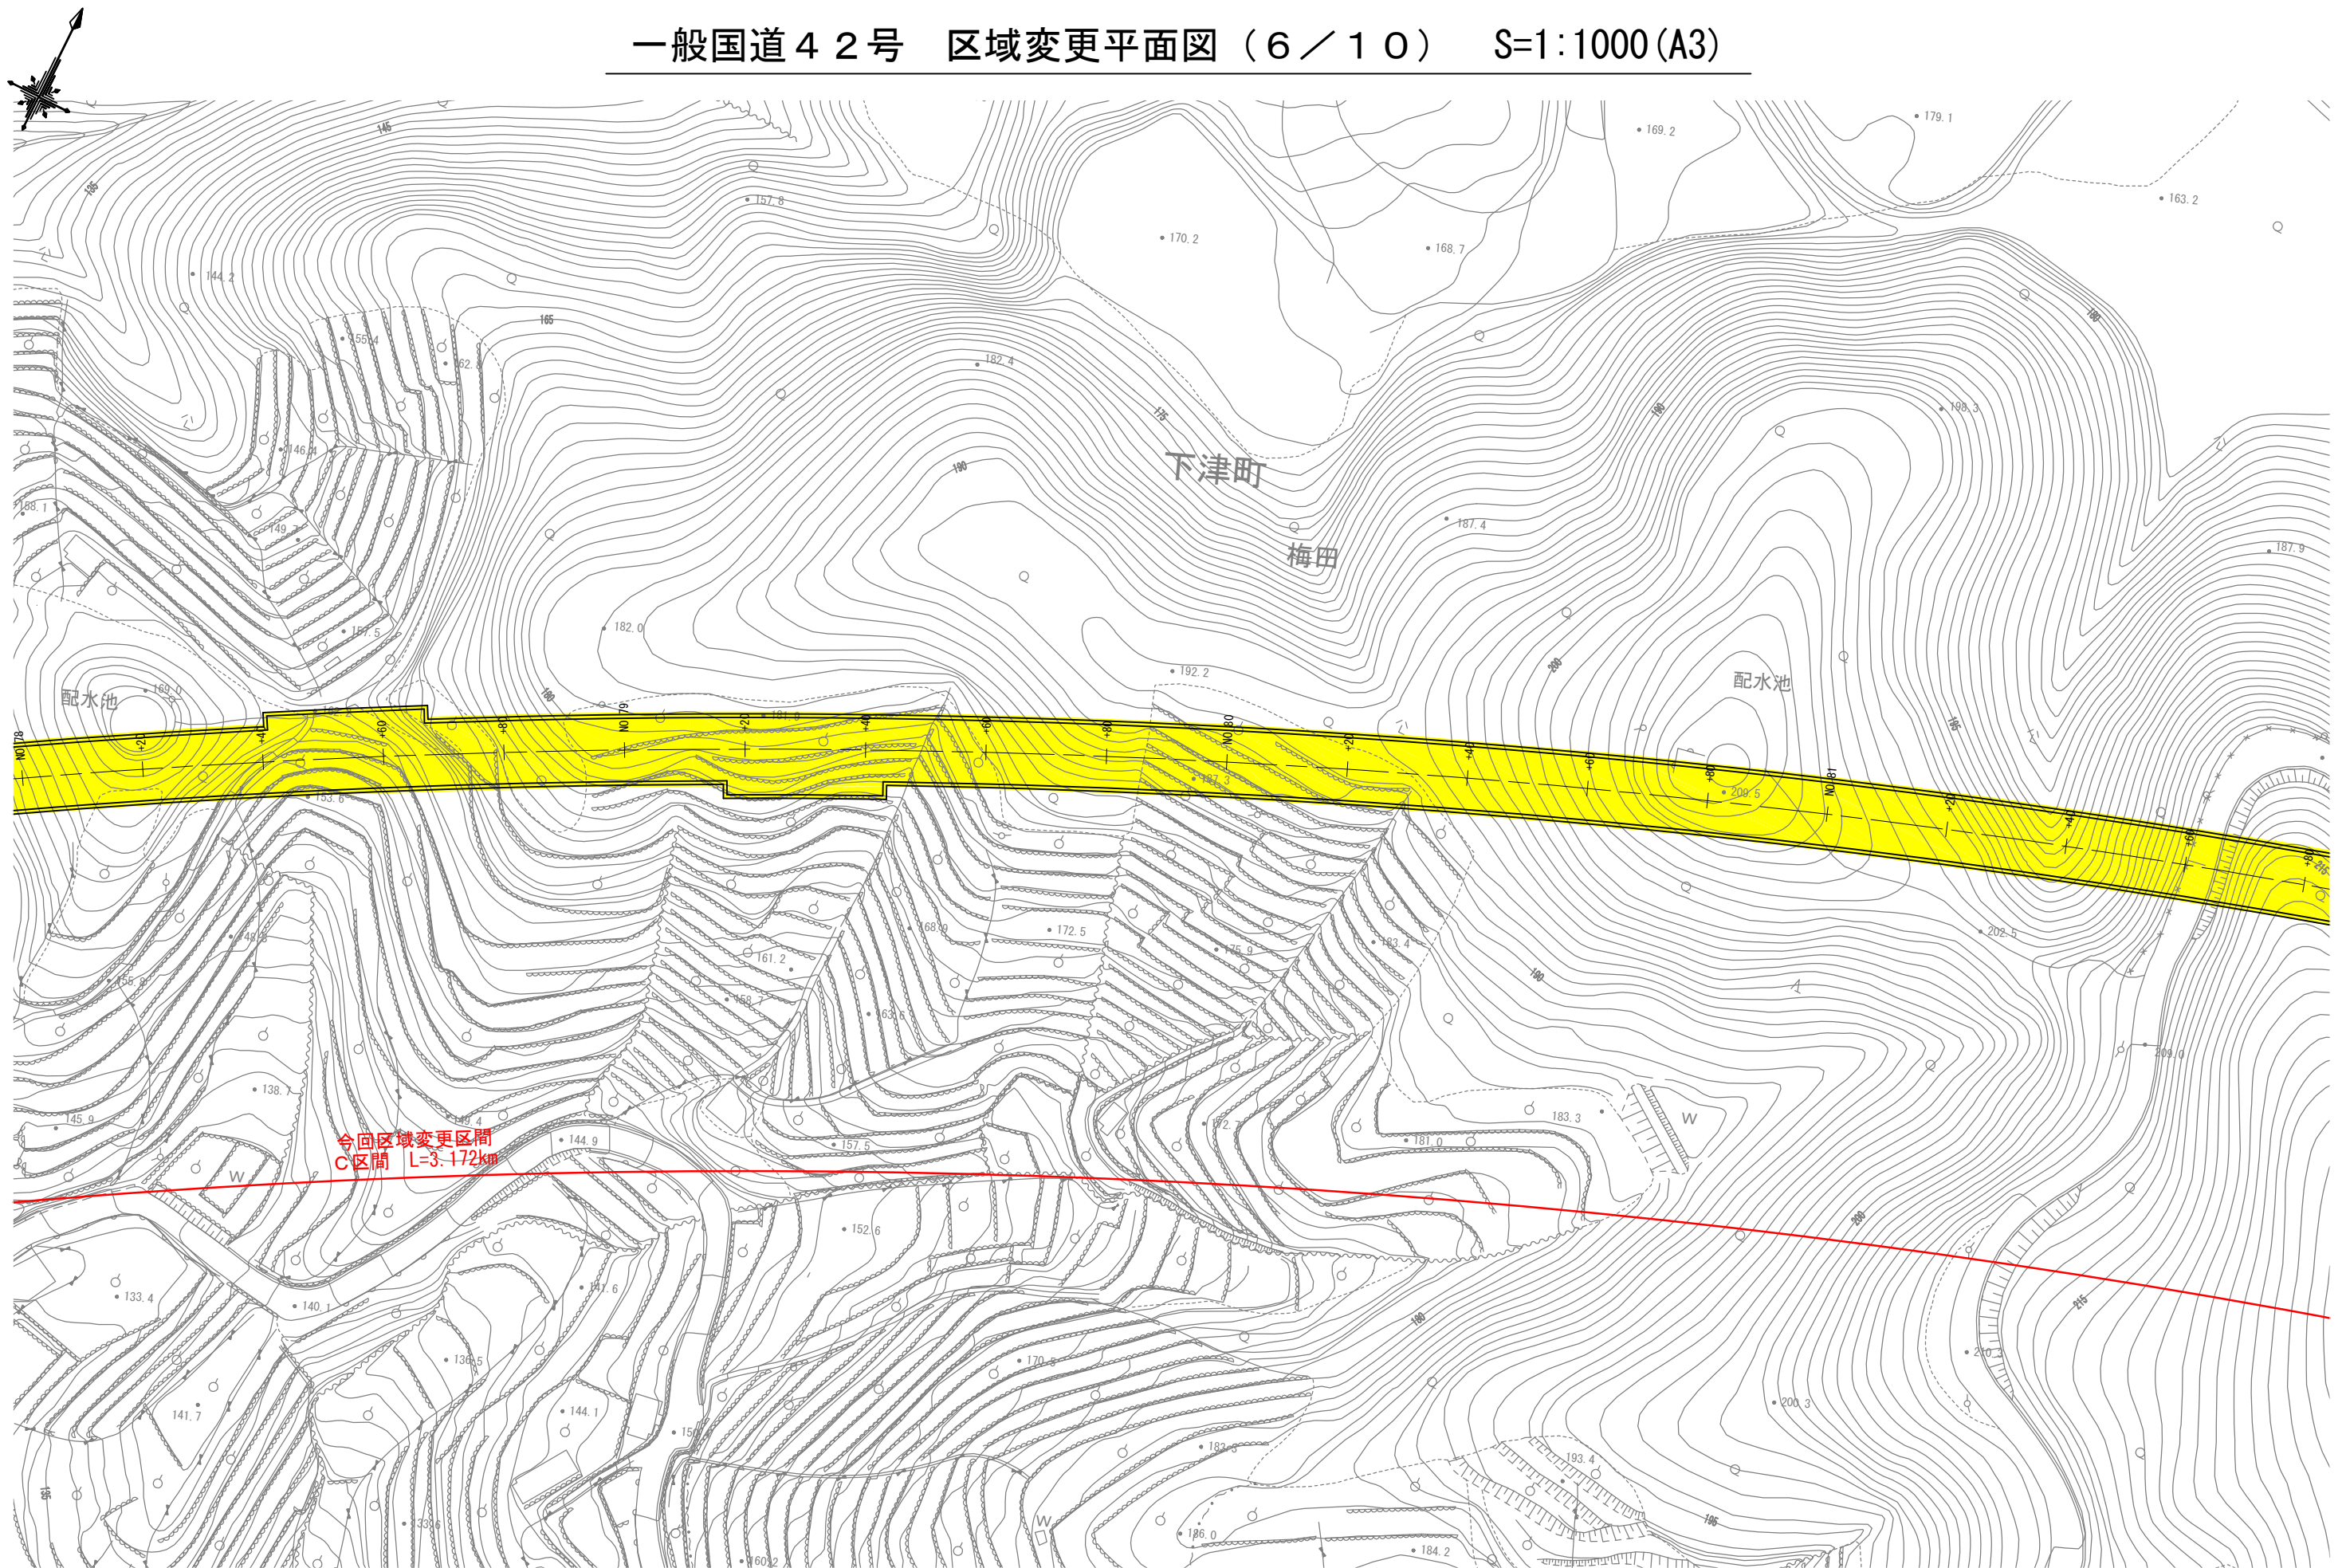



一般国道42号 区域変更平面図 (7 / 10) S=1:1000 (A3)

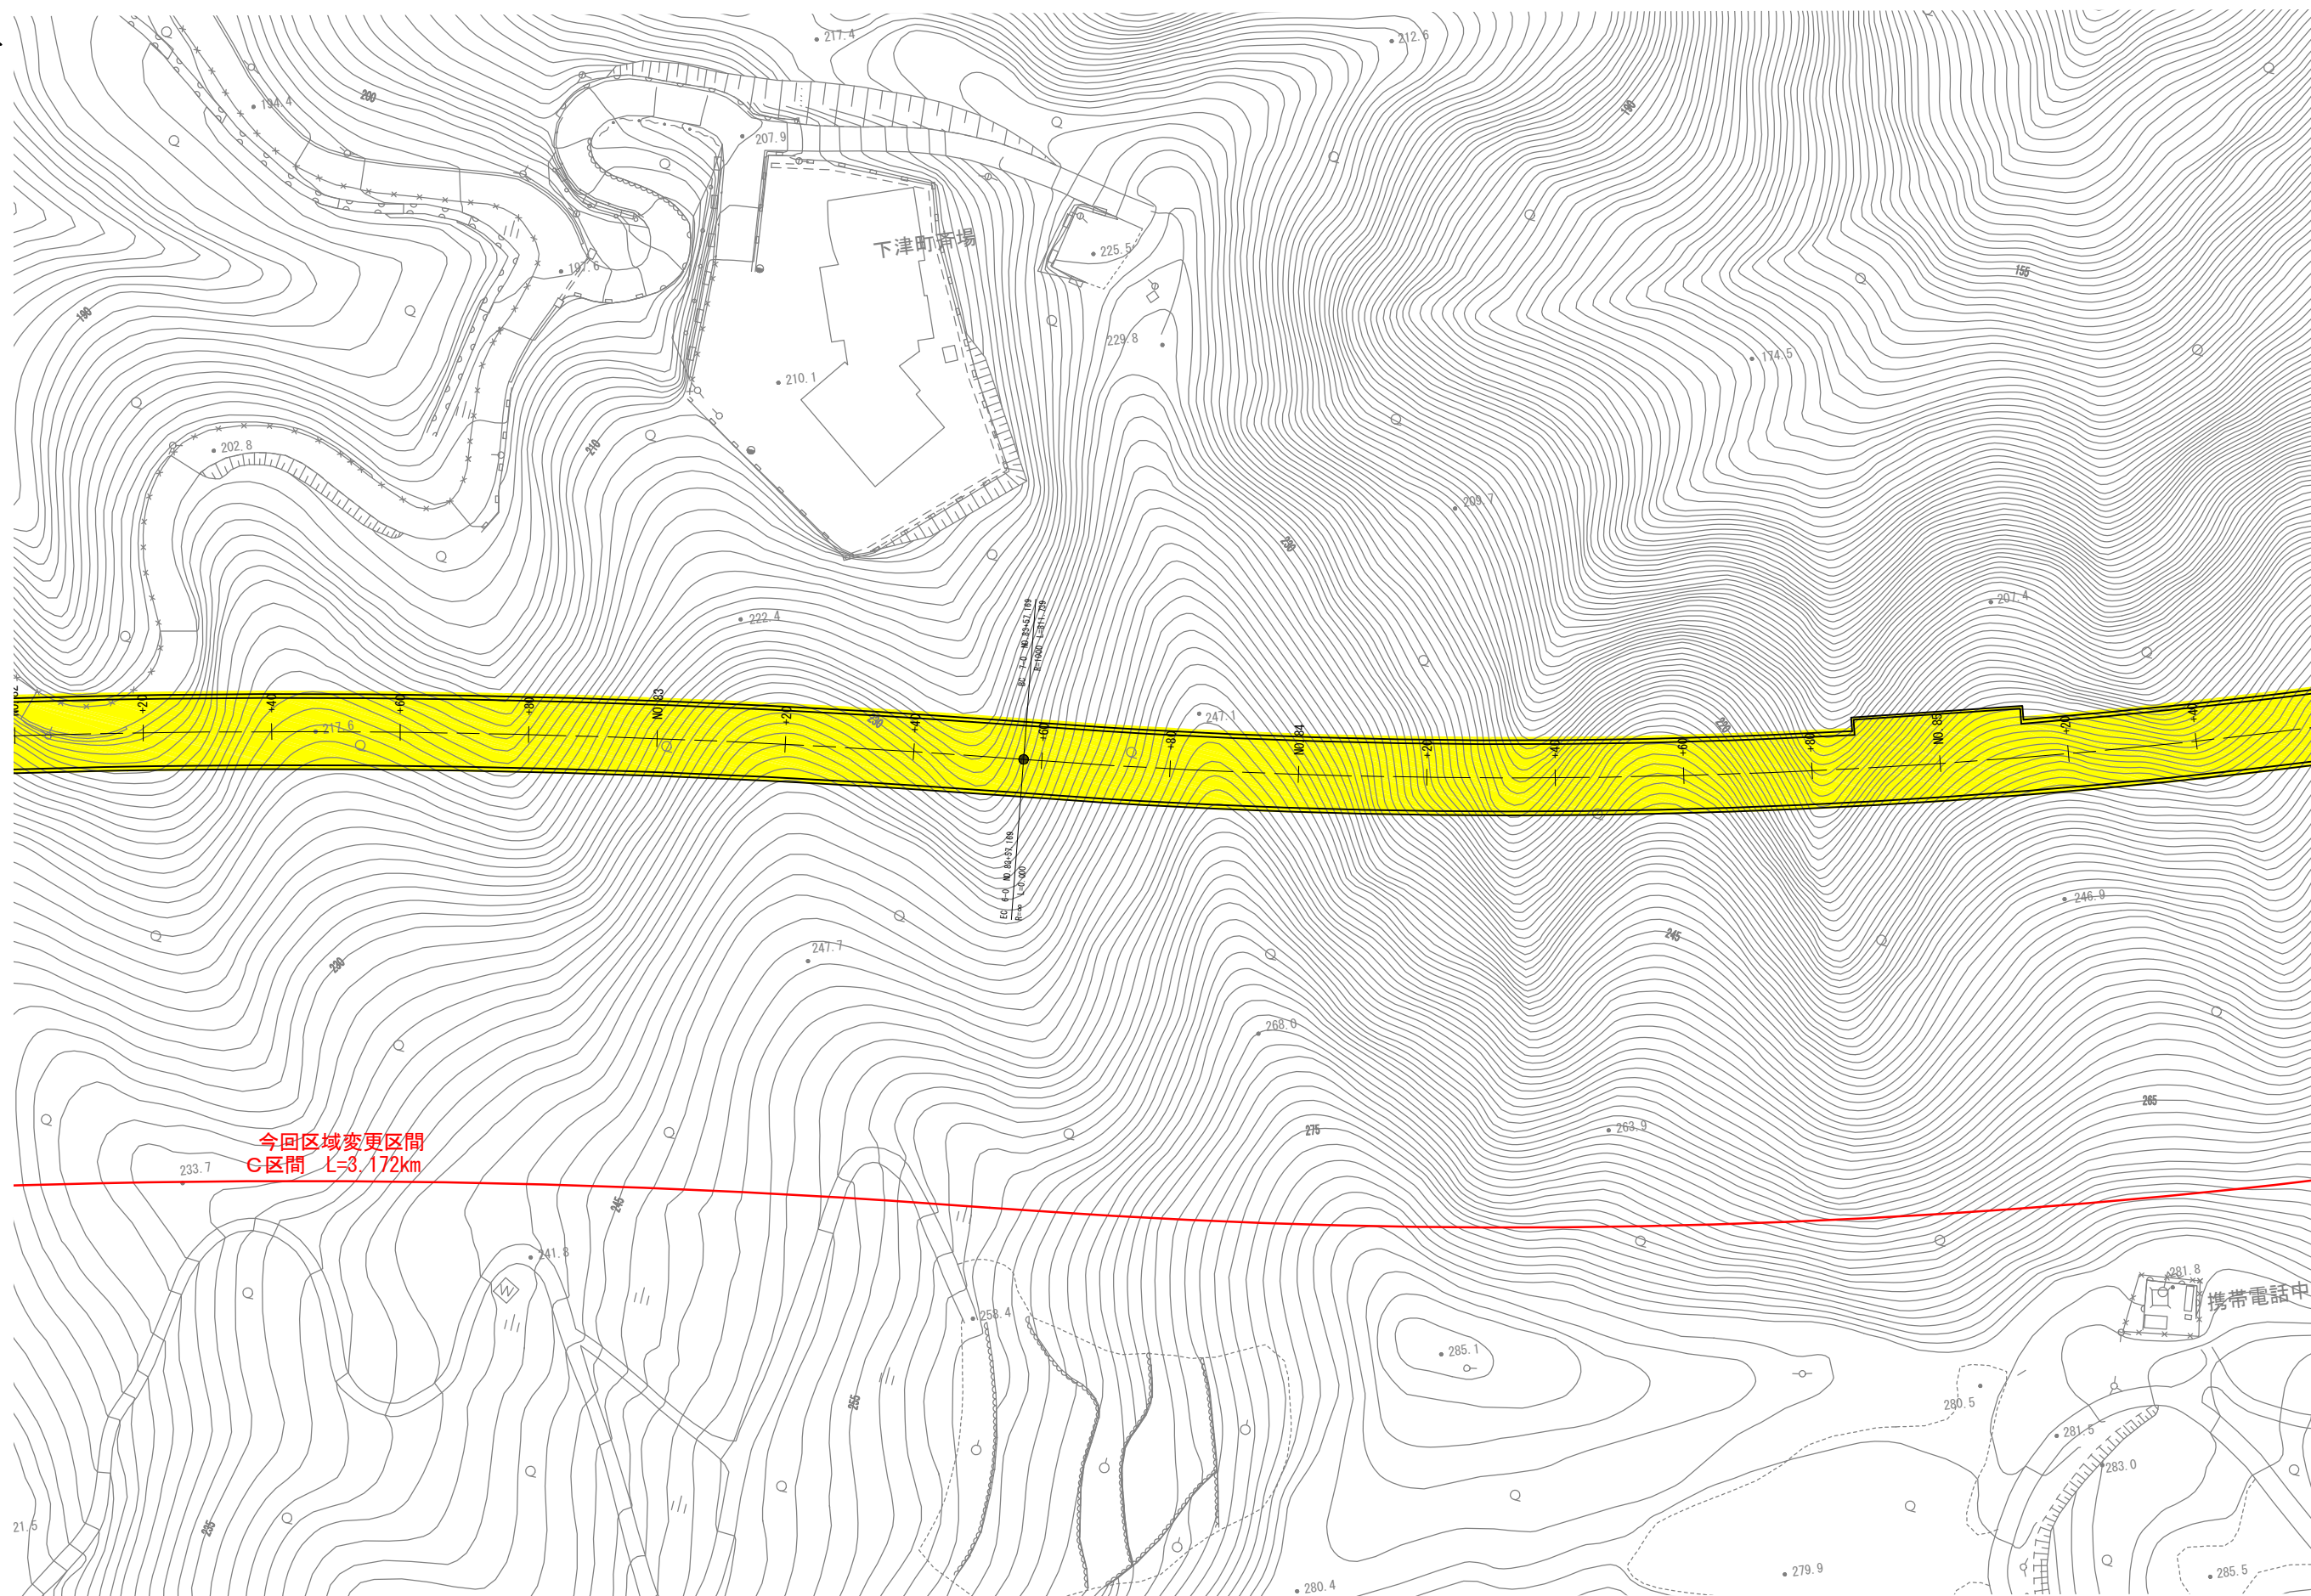



一般国道42号 区域変更平面図 (8 / 10) S=1:1000 (A3)

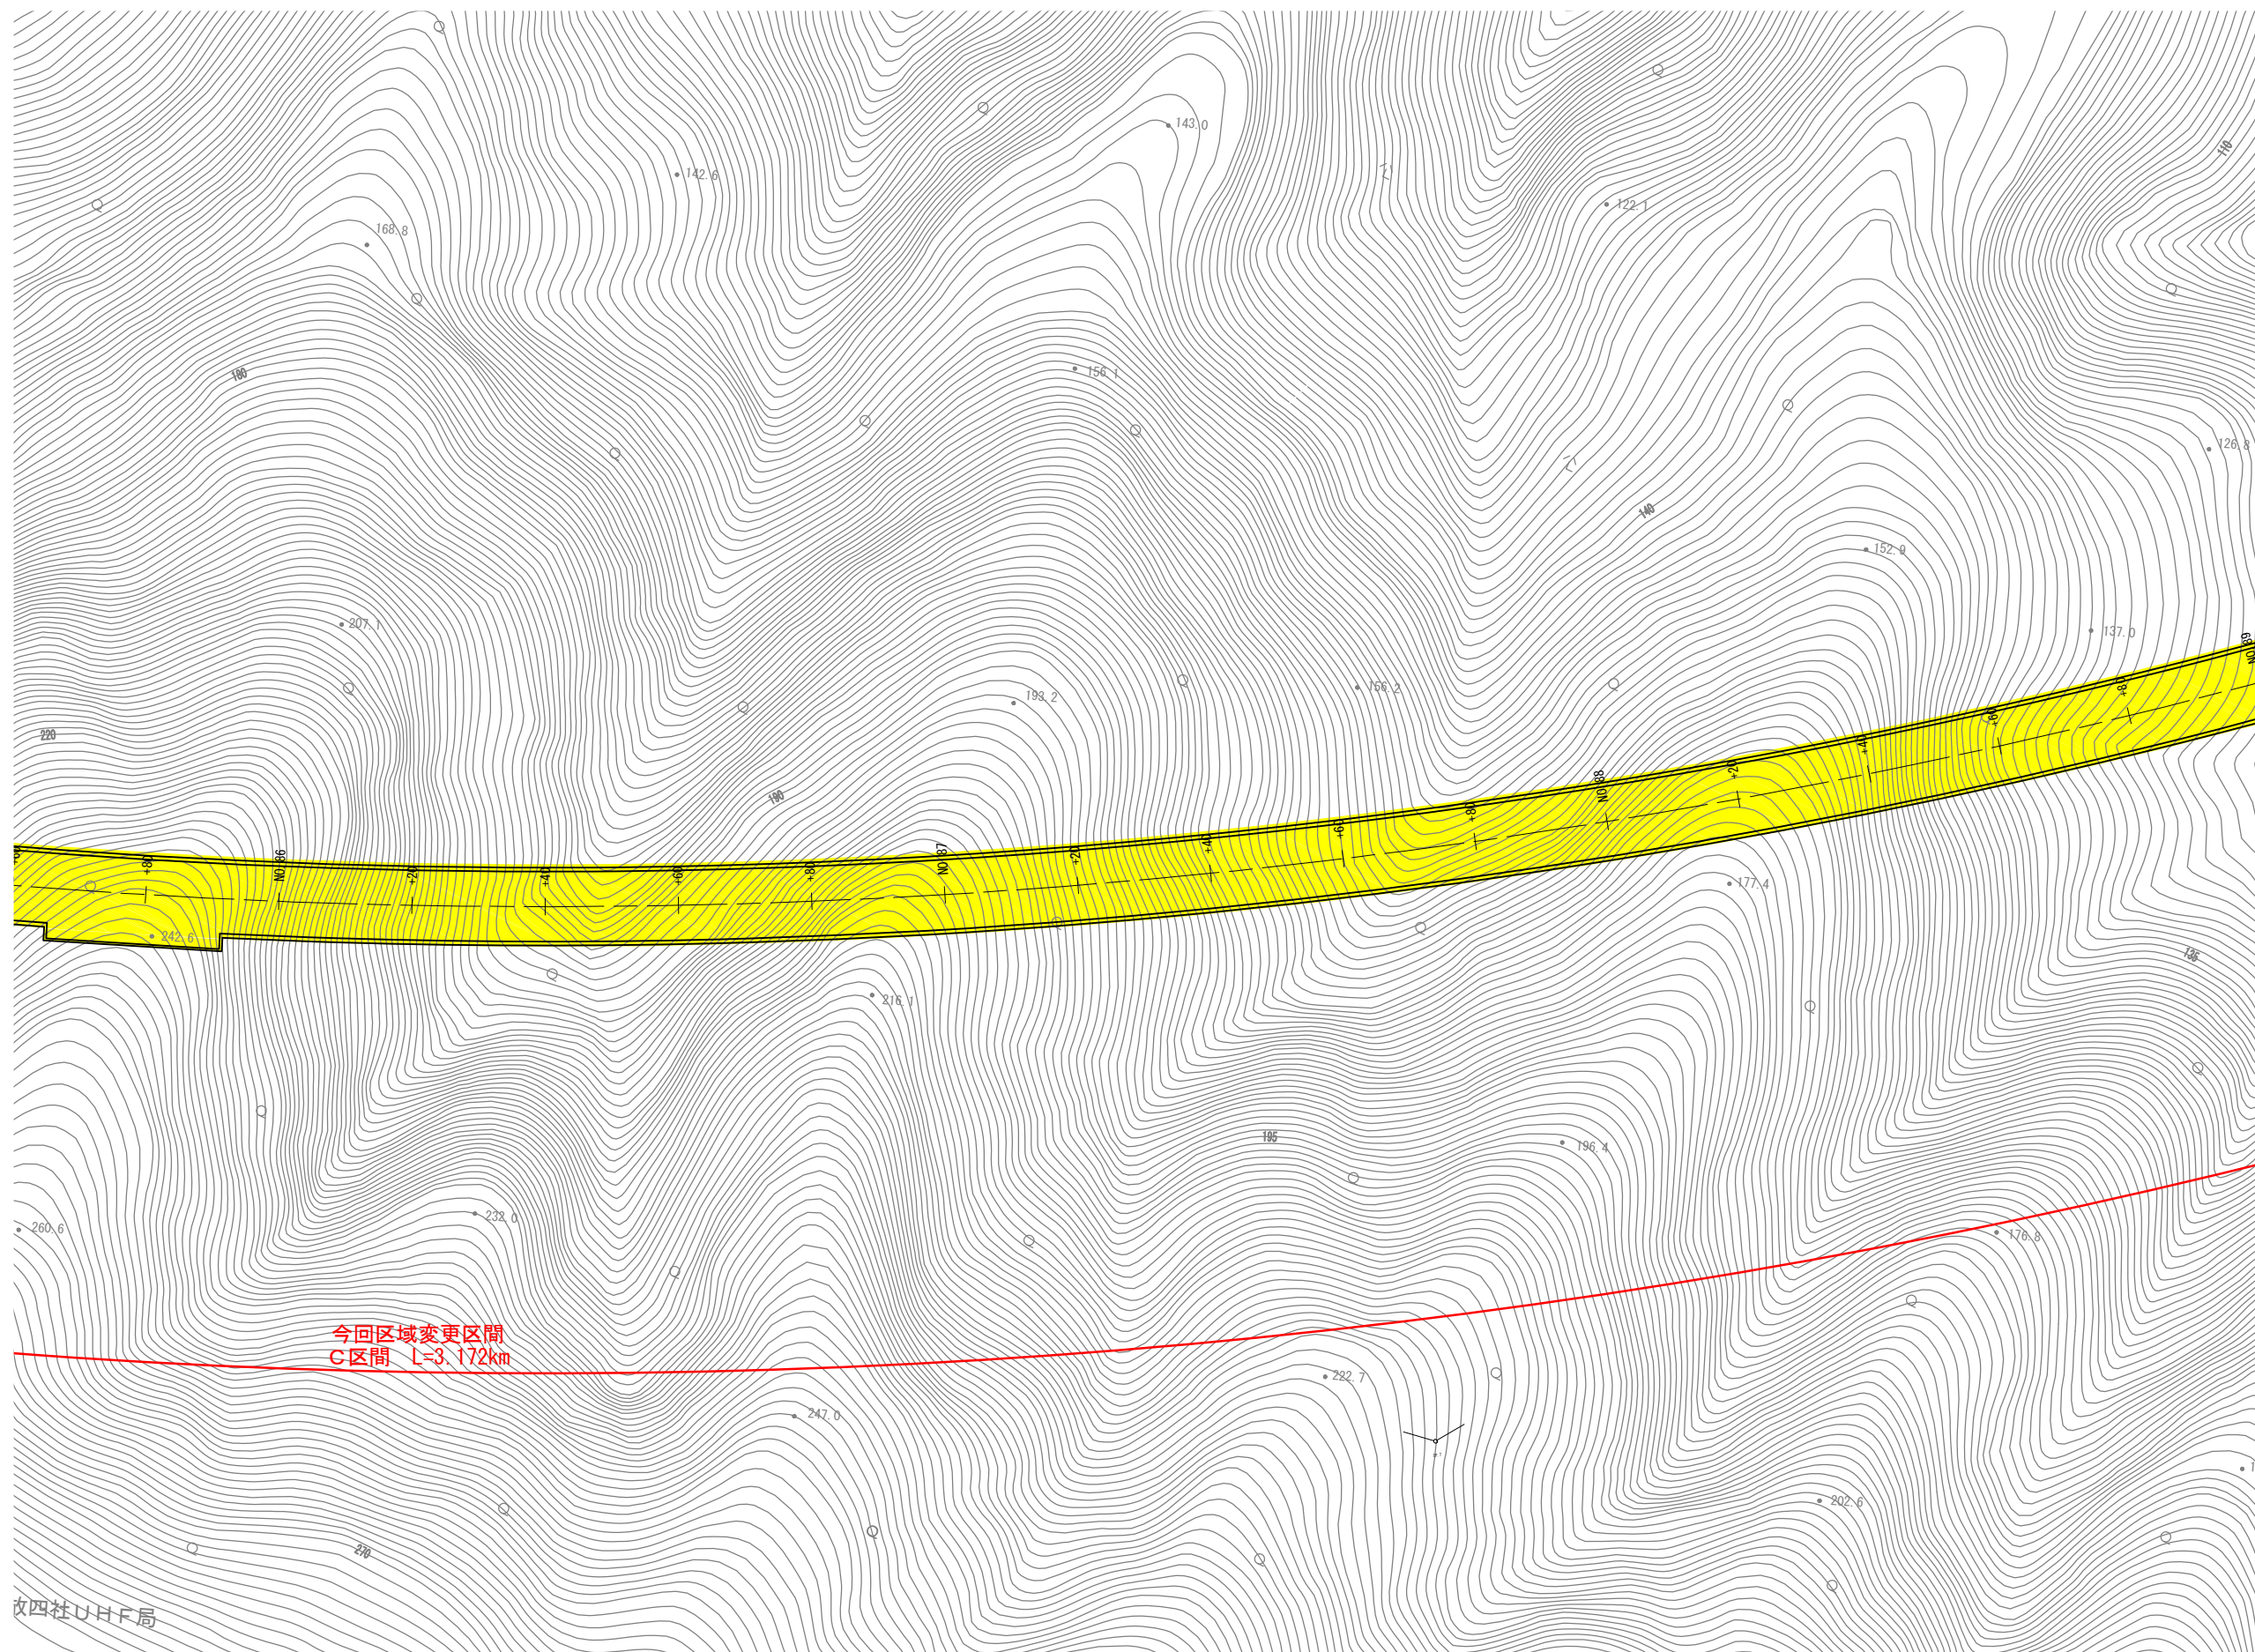

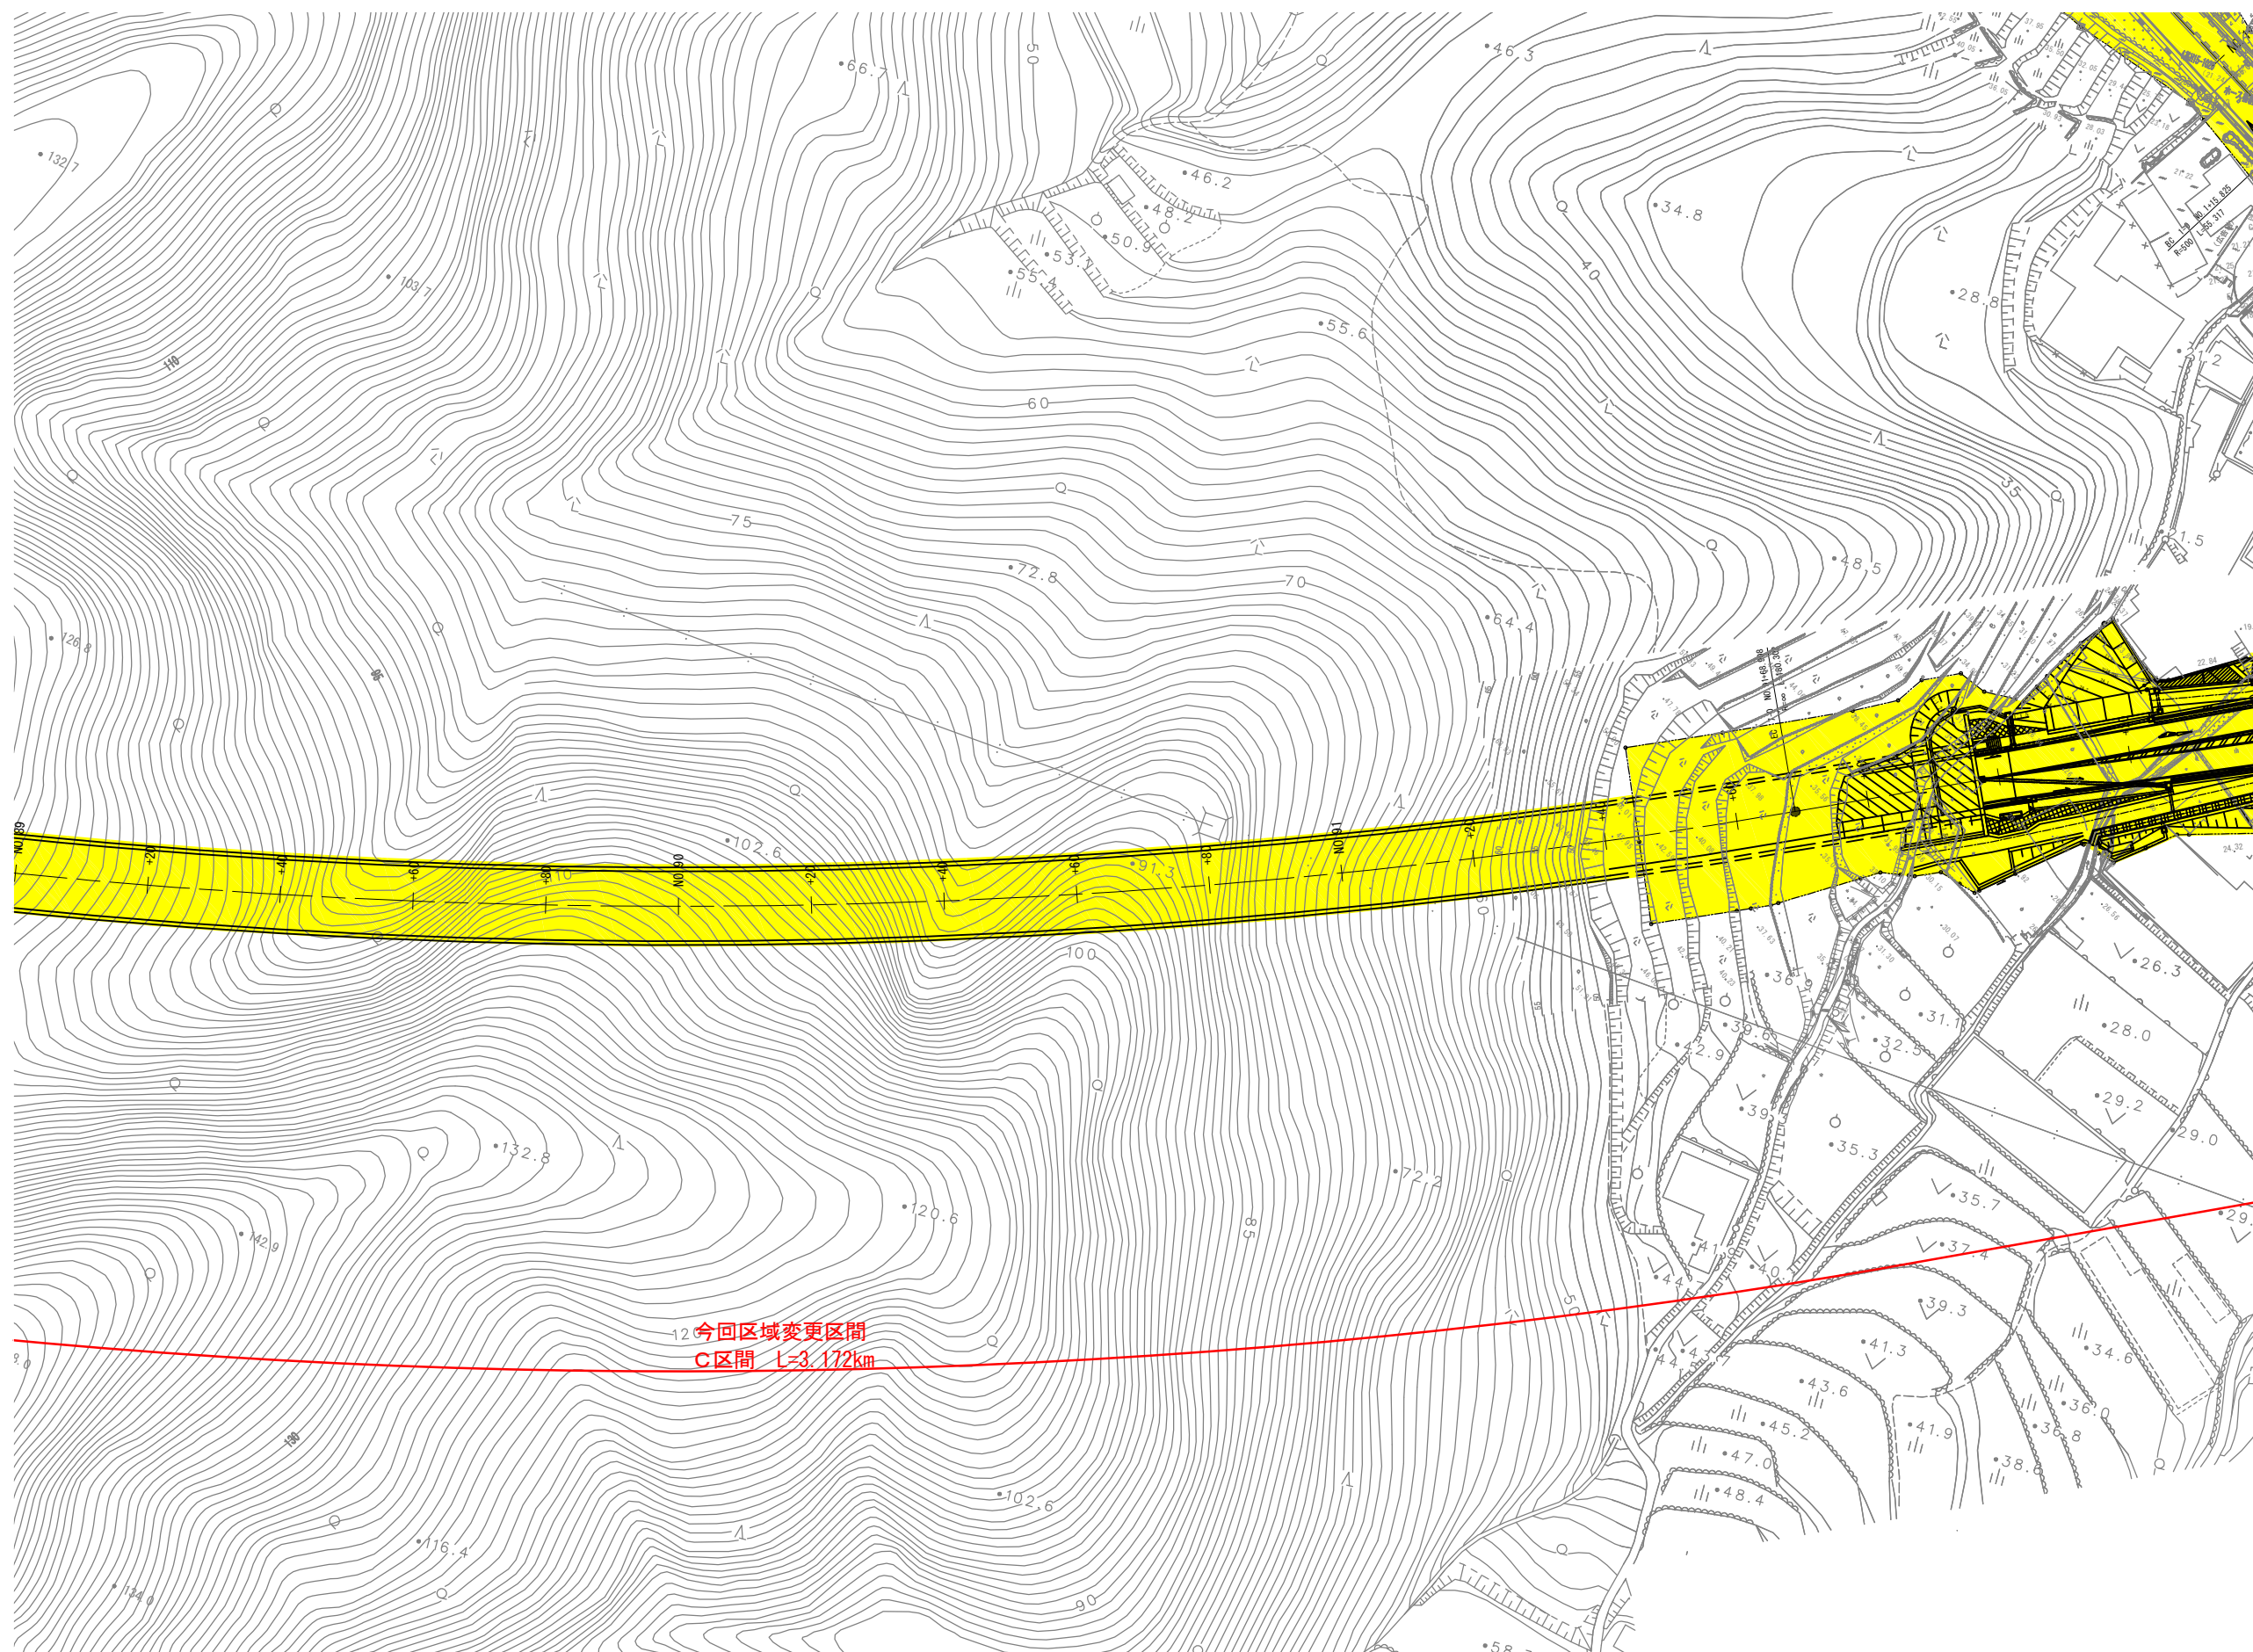

一般国道42号 区域変更平面図 (10/10) S=1:1000 (A3)

